

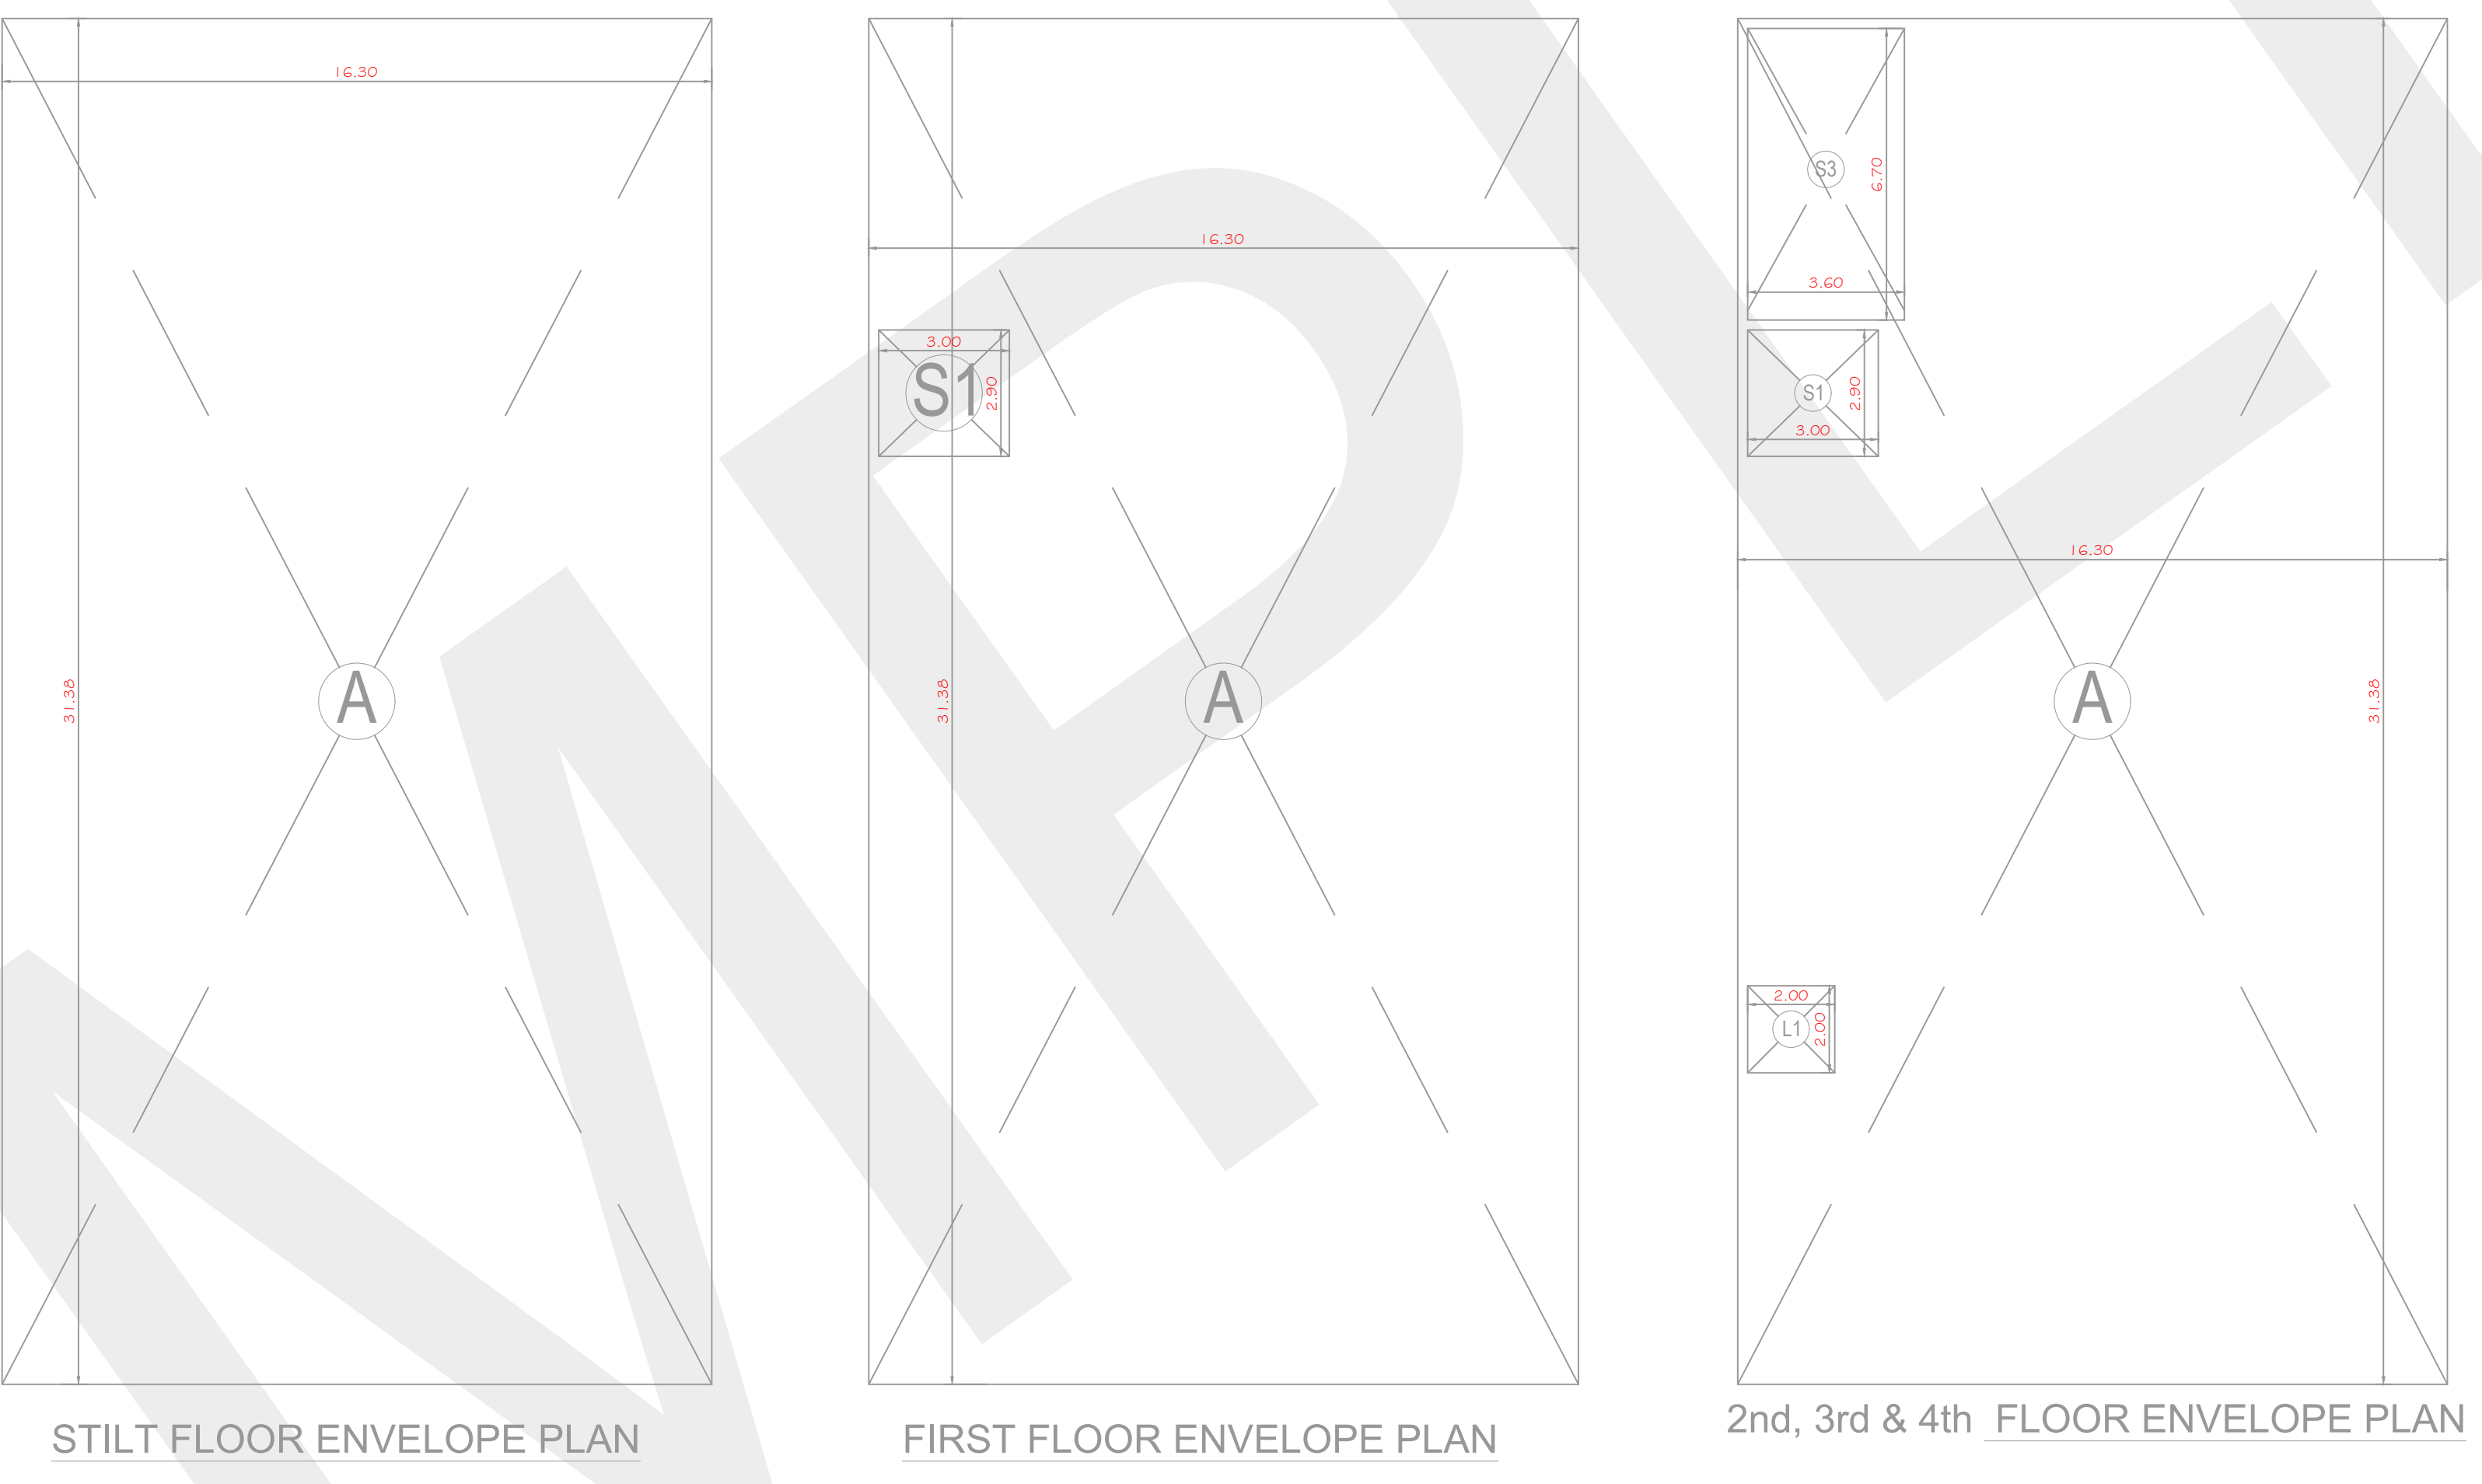
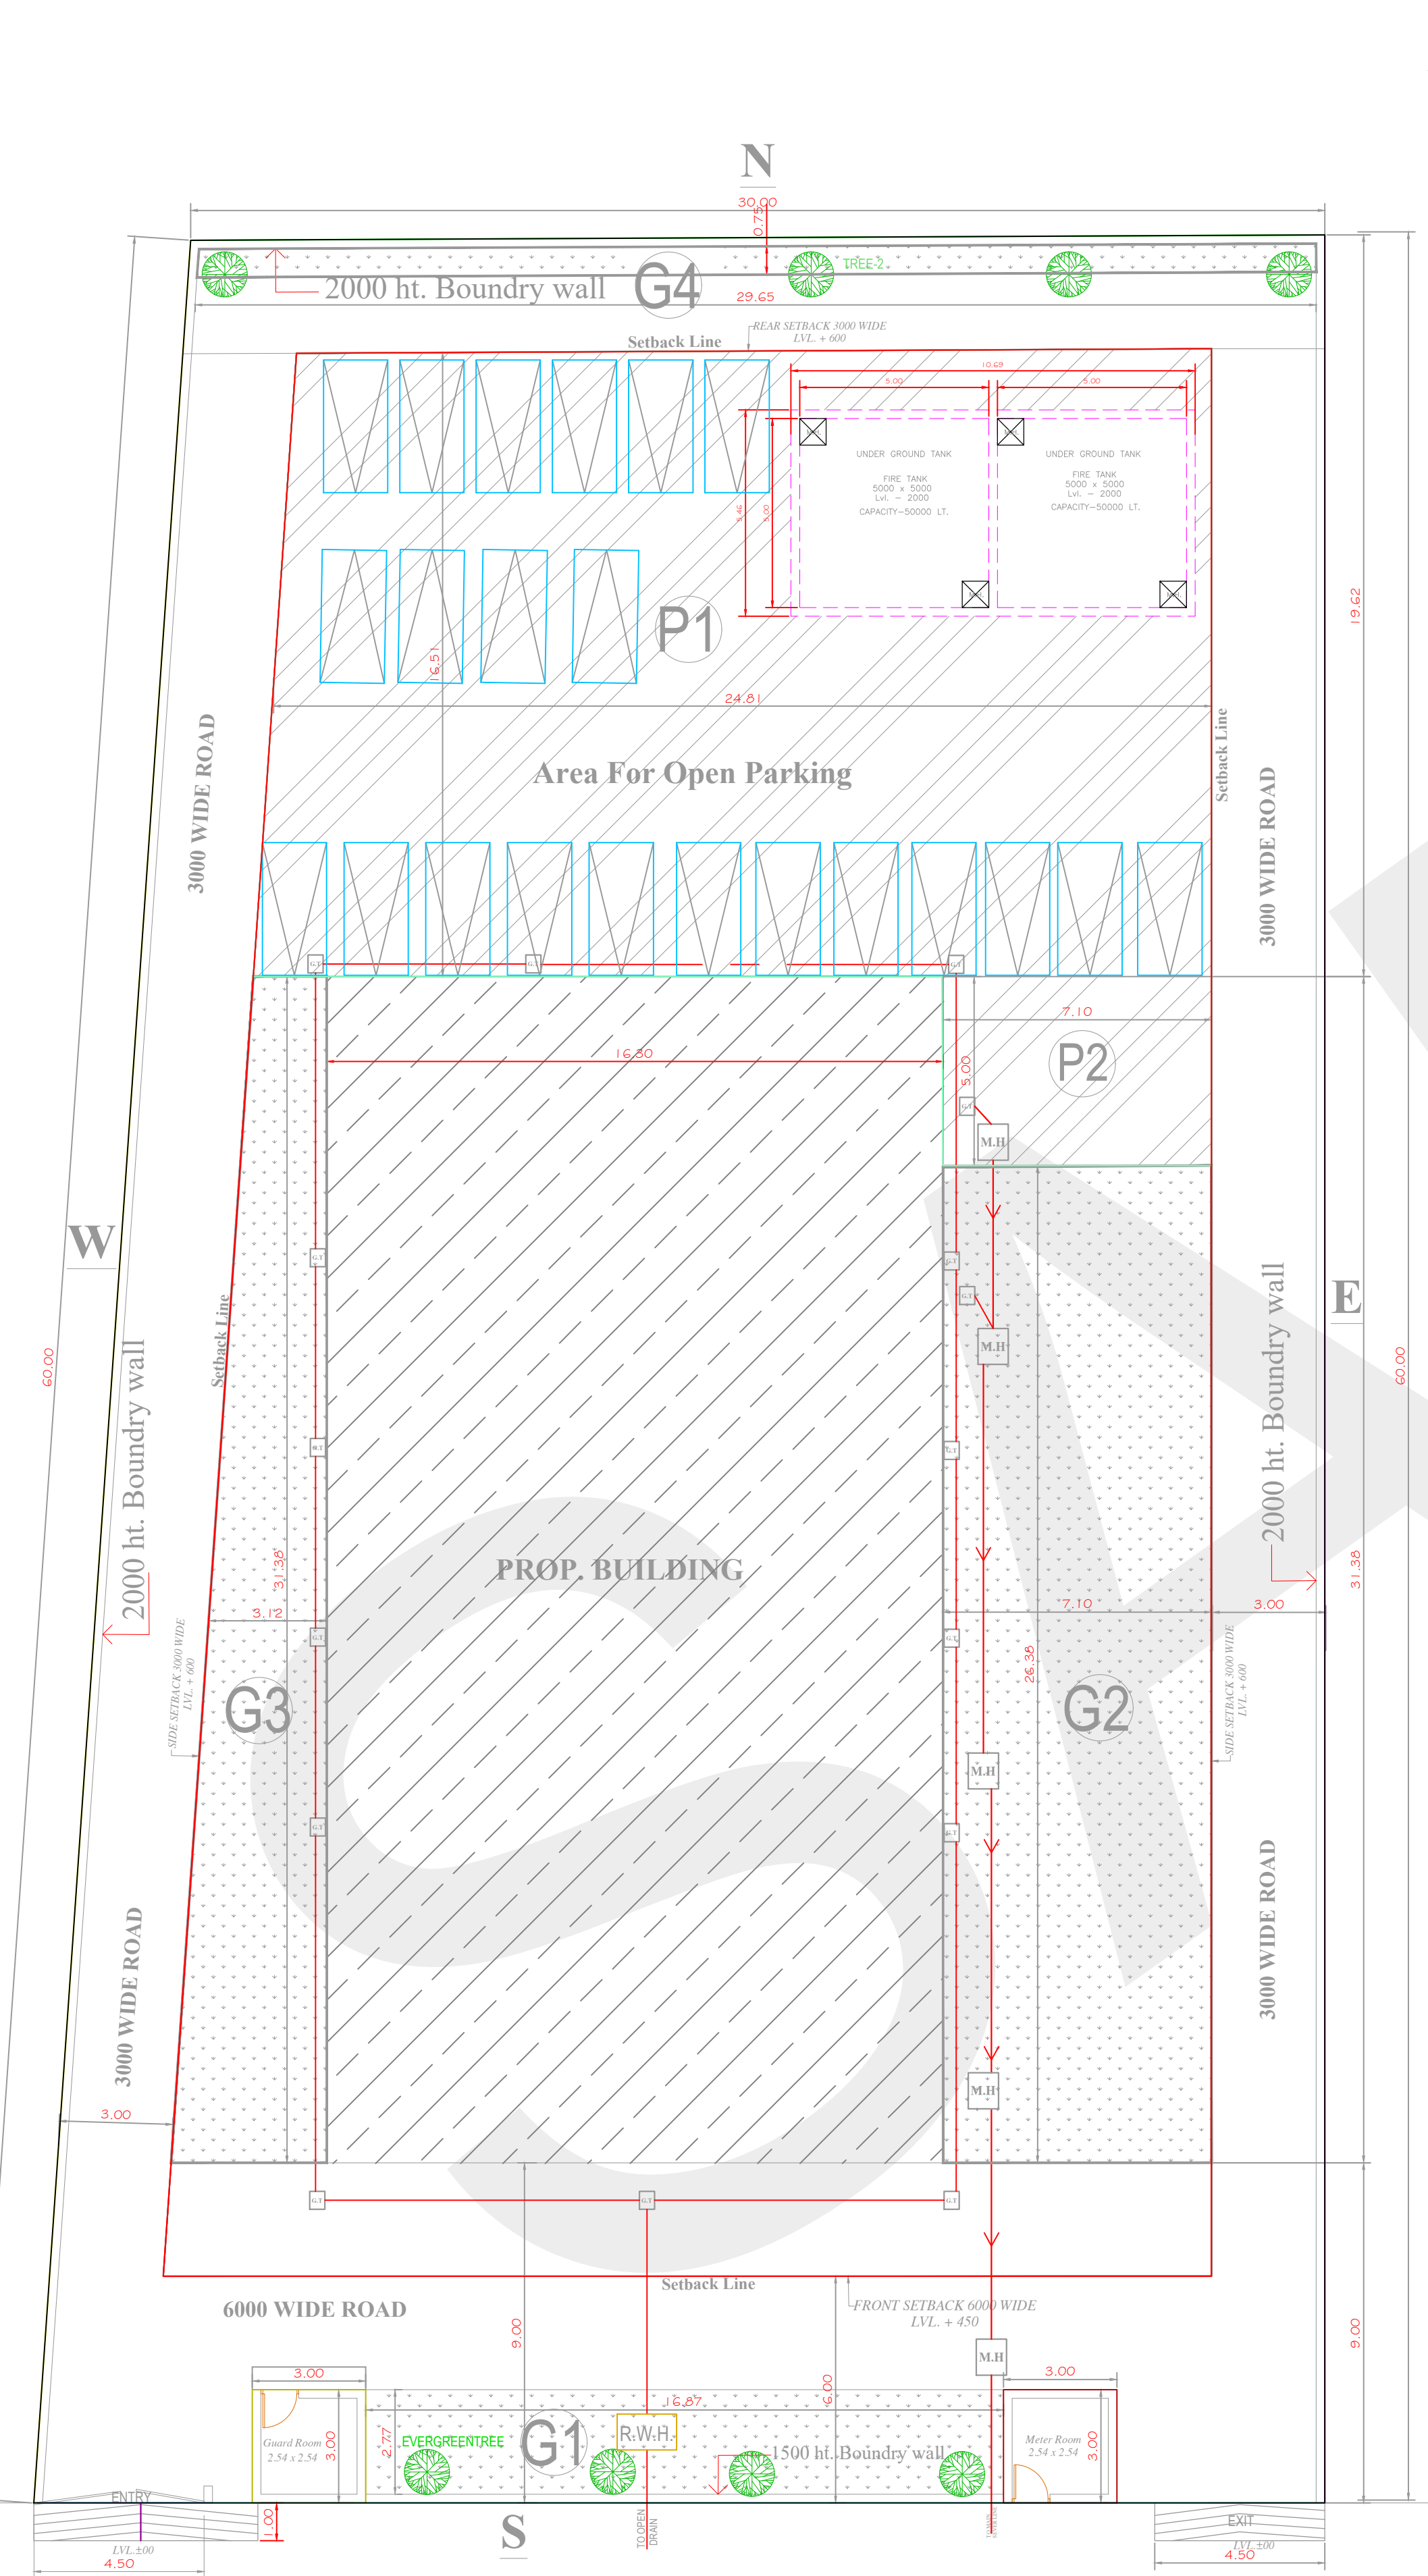
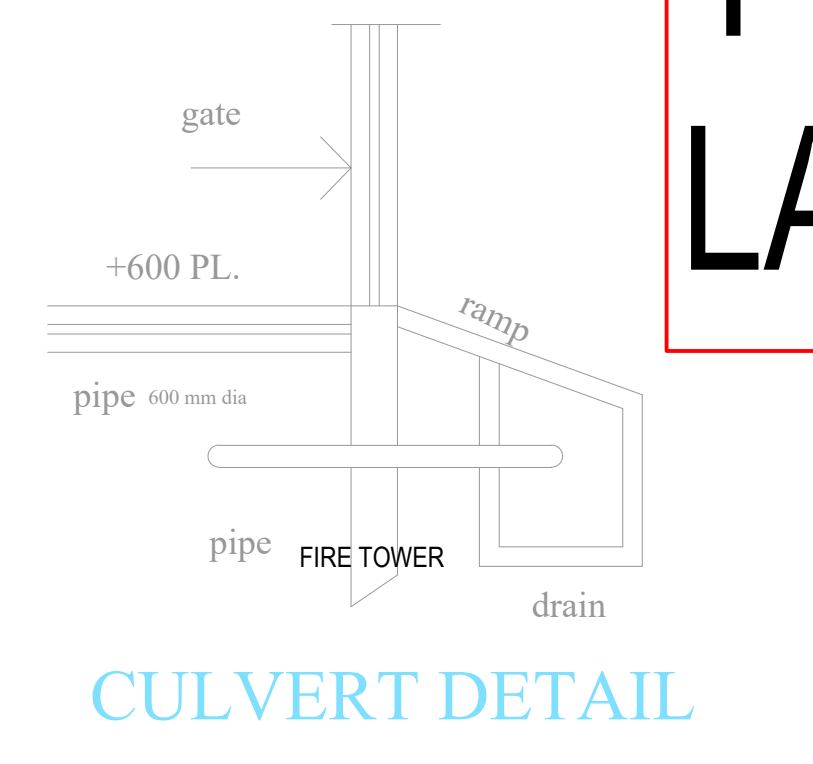
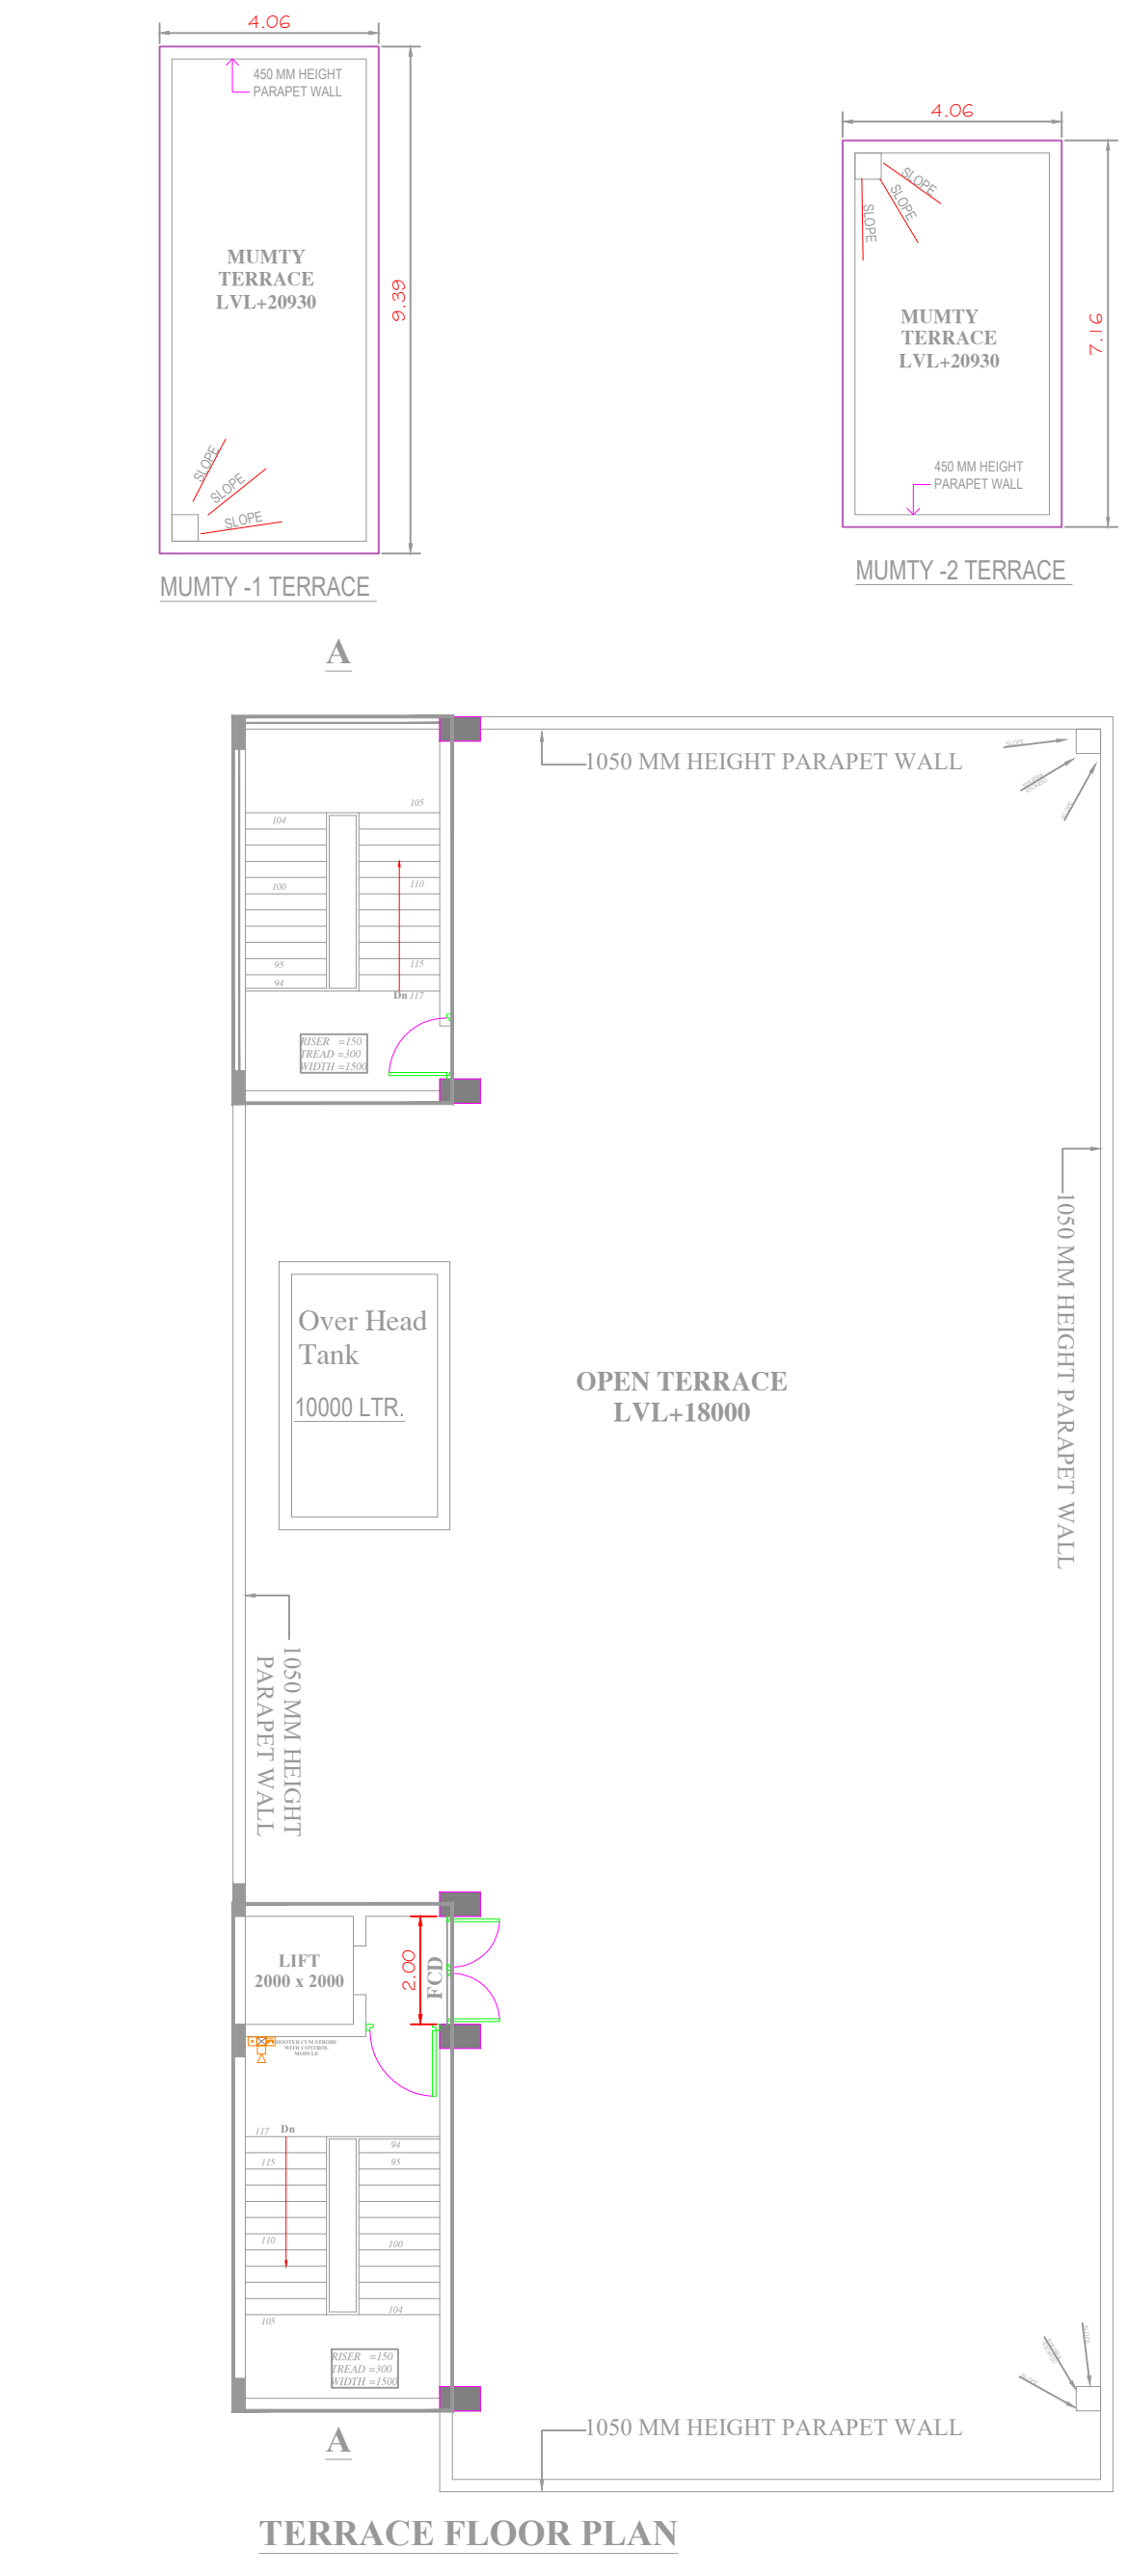
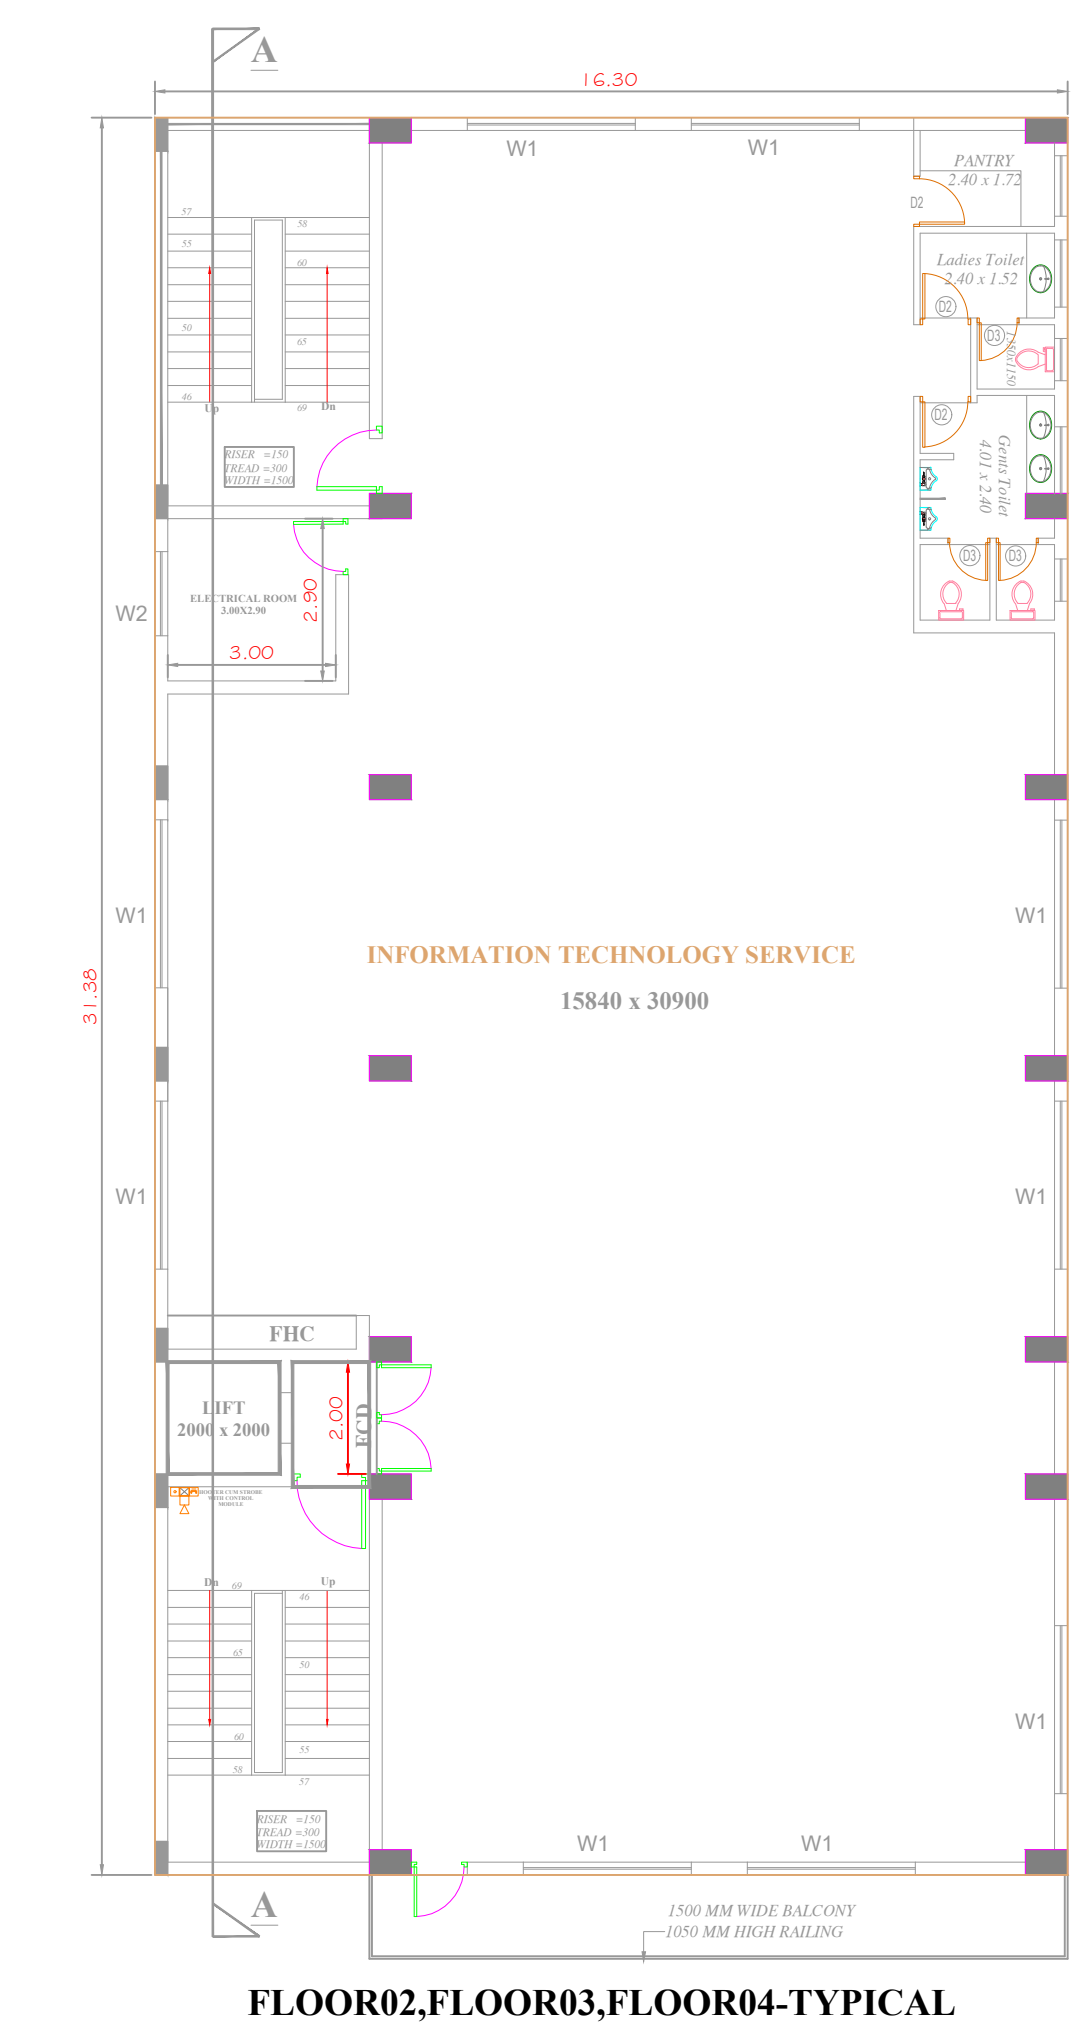


PLOT AREA = 1924.50 Sq.Mt.
LAND USE = INSTITUTIONAL

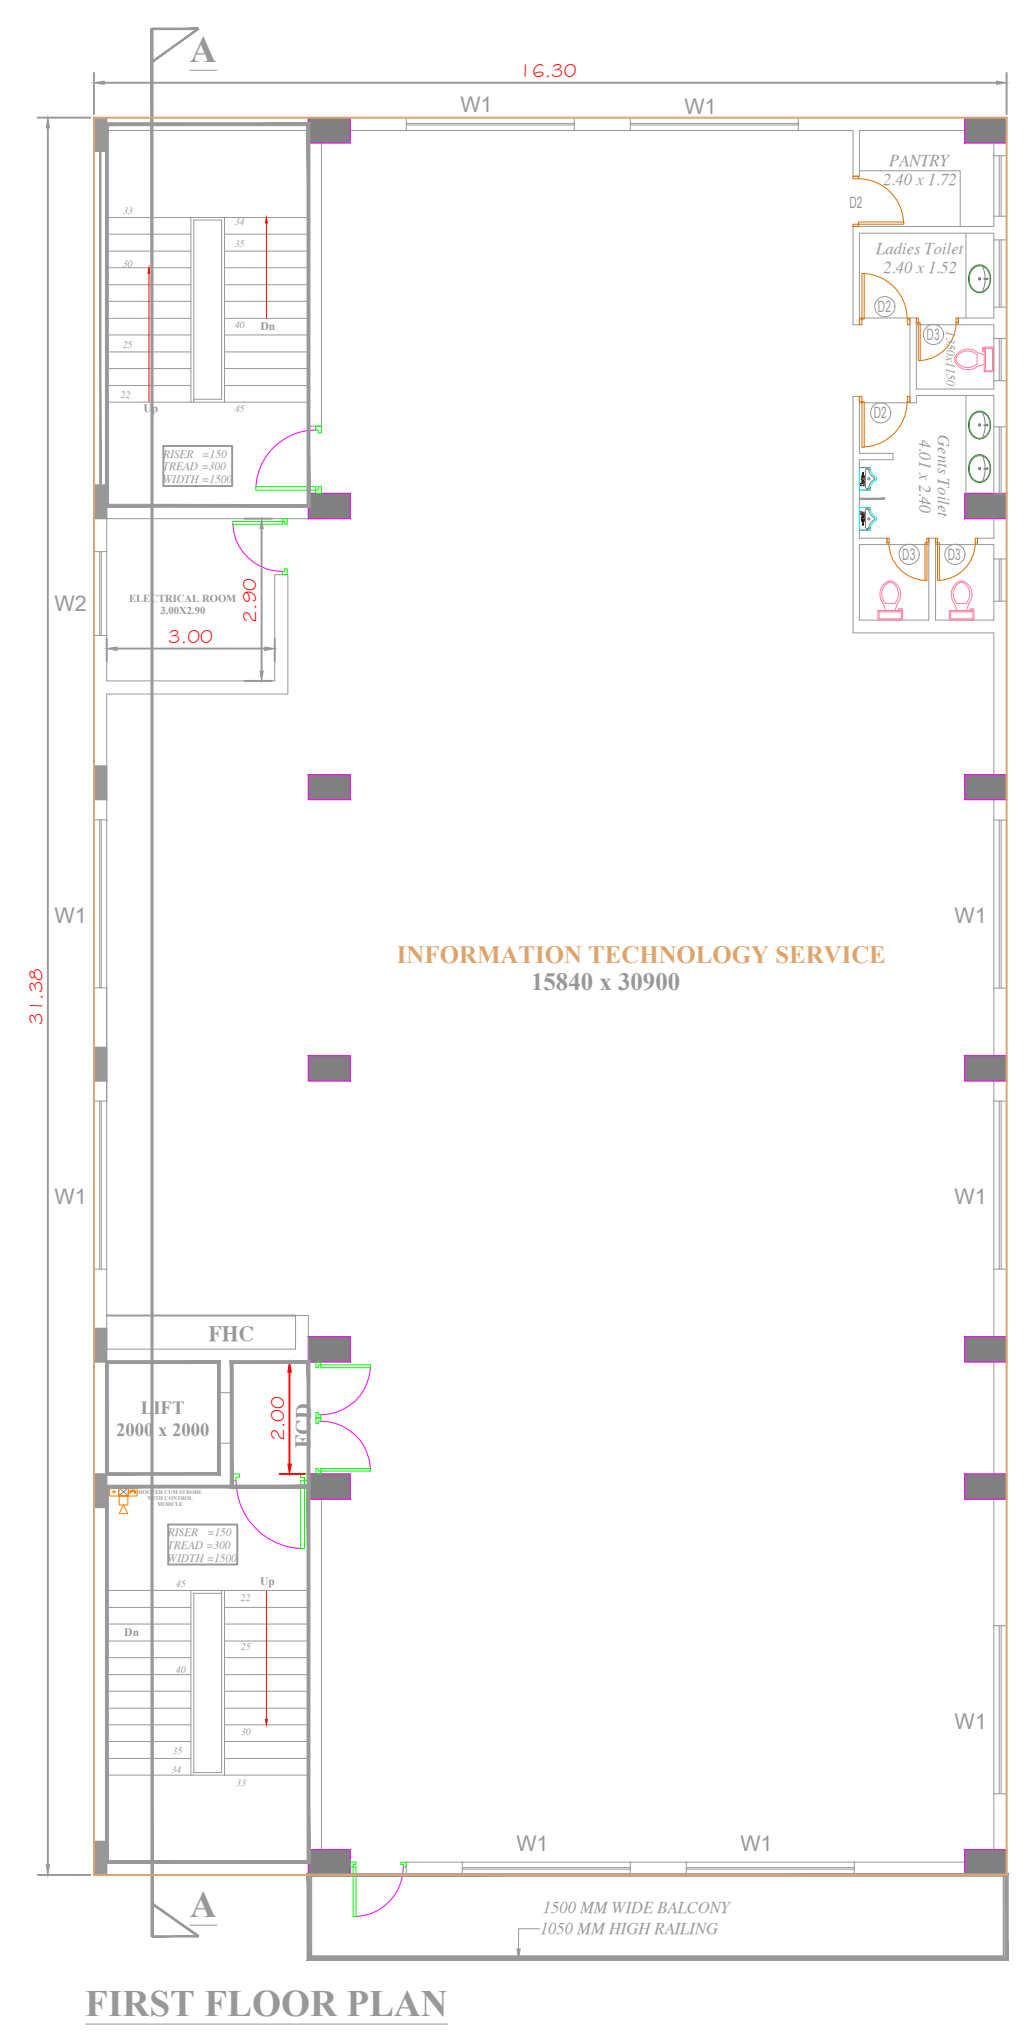

DOOR AND WINDOW SCHEDULE

TYPE	WIDTH	CL LVL	LINTEL	REMARKS
D1	1.20	-	2.40	DOOR
D2	1.00	-	2.40	DOOR
DW1	3.0	-	2.40	DOOR/WINDOW
W1	3.00	0.90	BEAM BOTTOM	WINDOW
W2	1.80	1.50	BEAM BOTTOM	WINDOW
V	1.50	1.50	BEAM BOTTOM	VENTILATOR

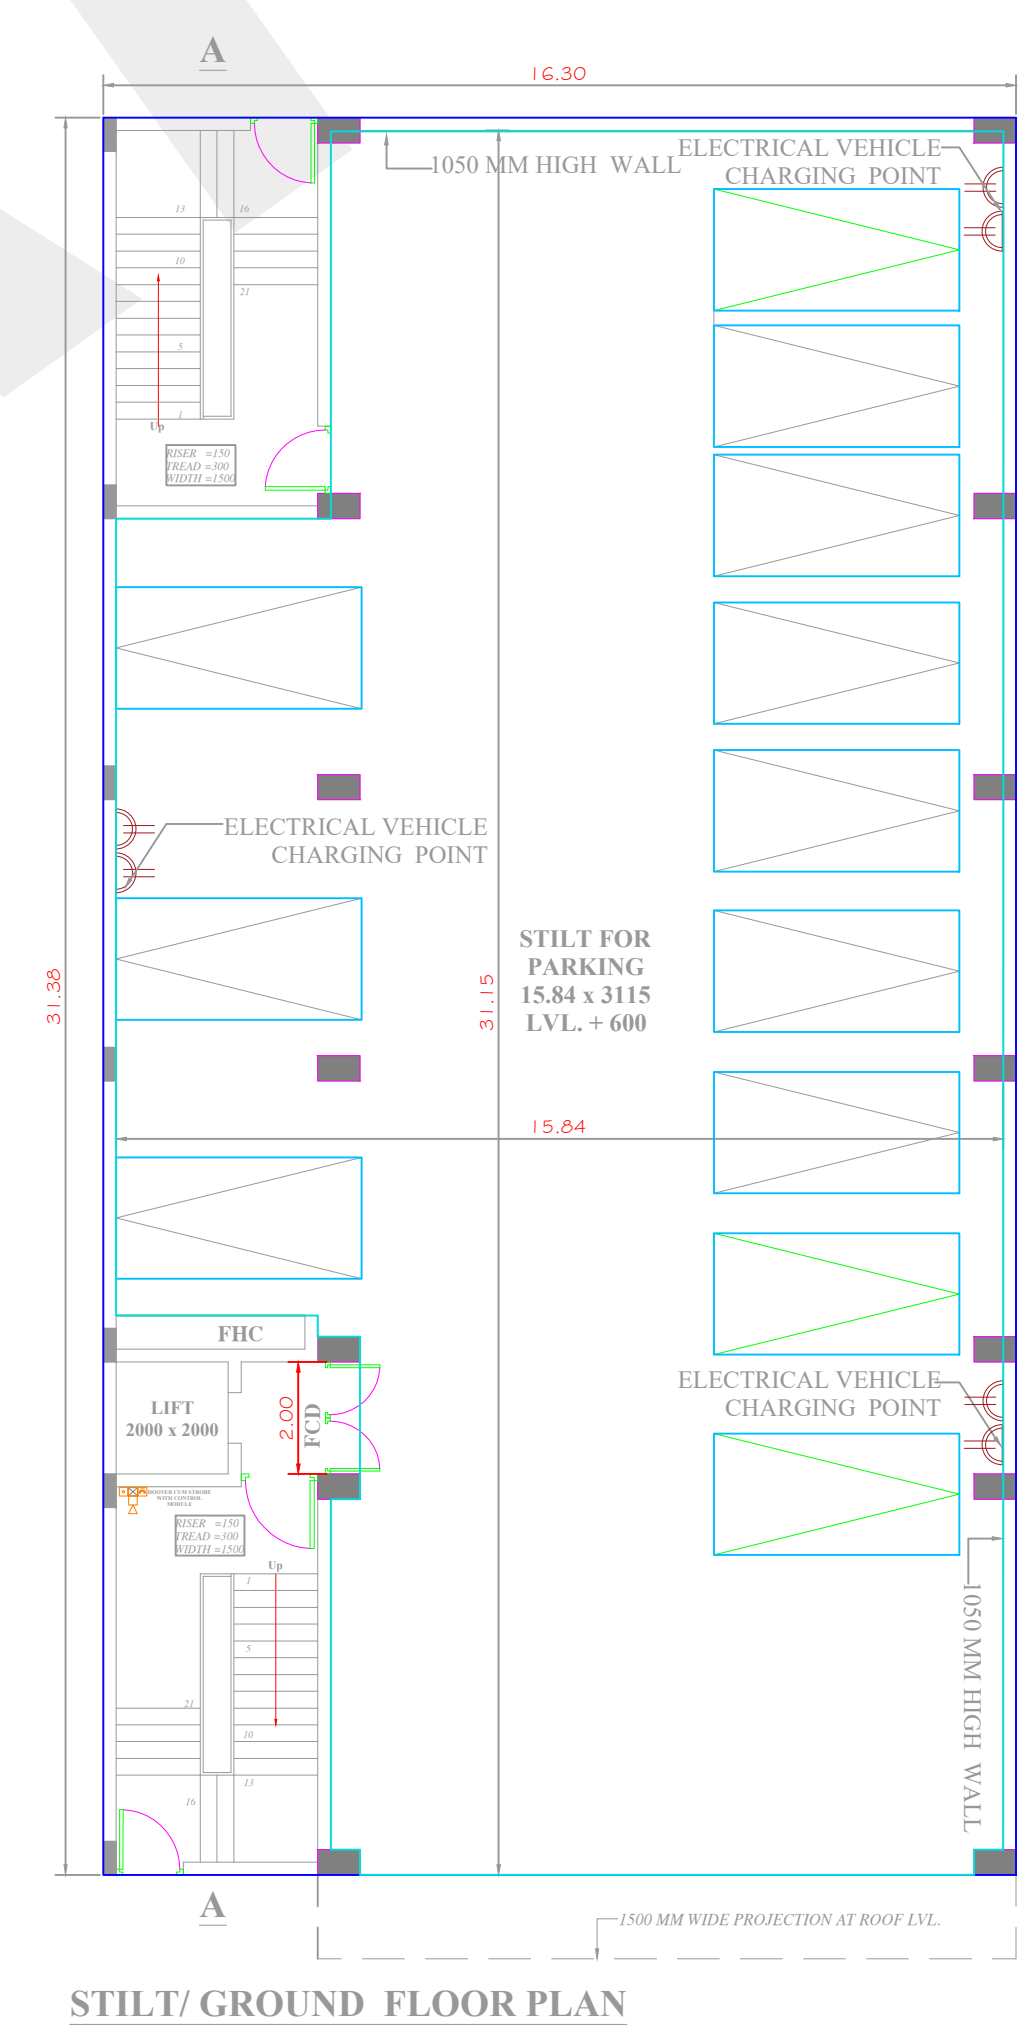

45.00 mtr. WIDE ROAD