

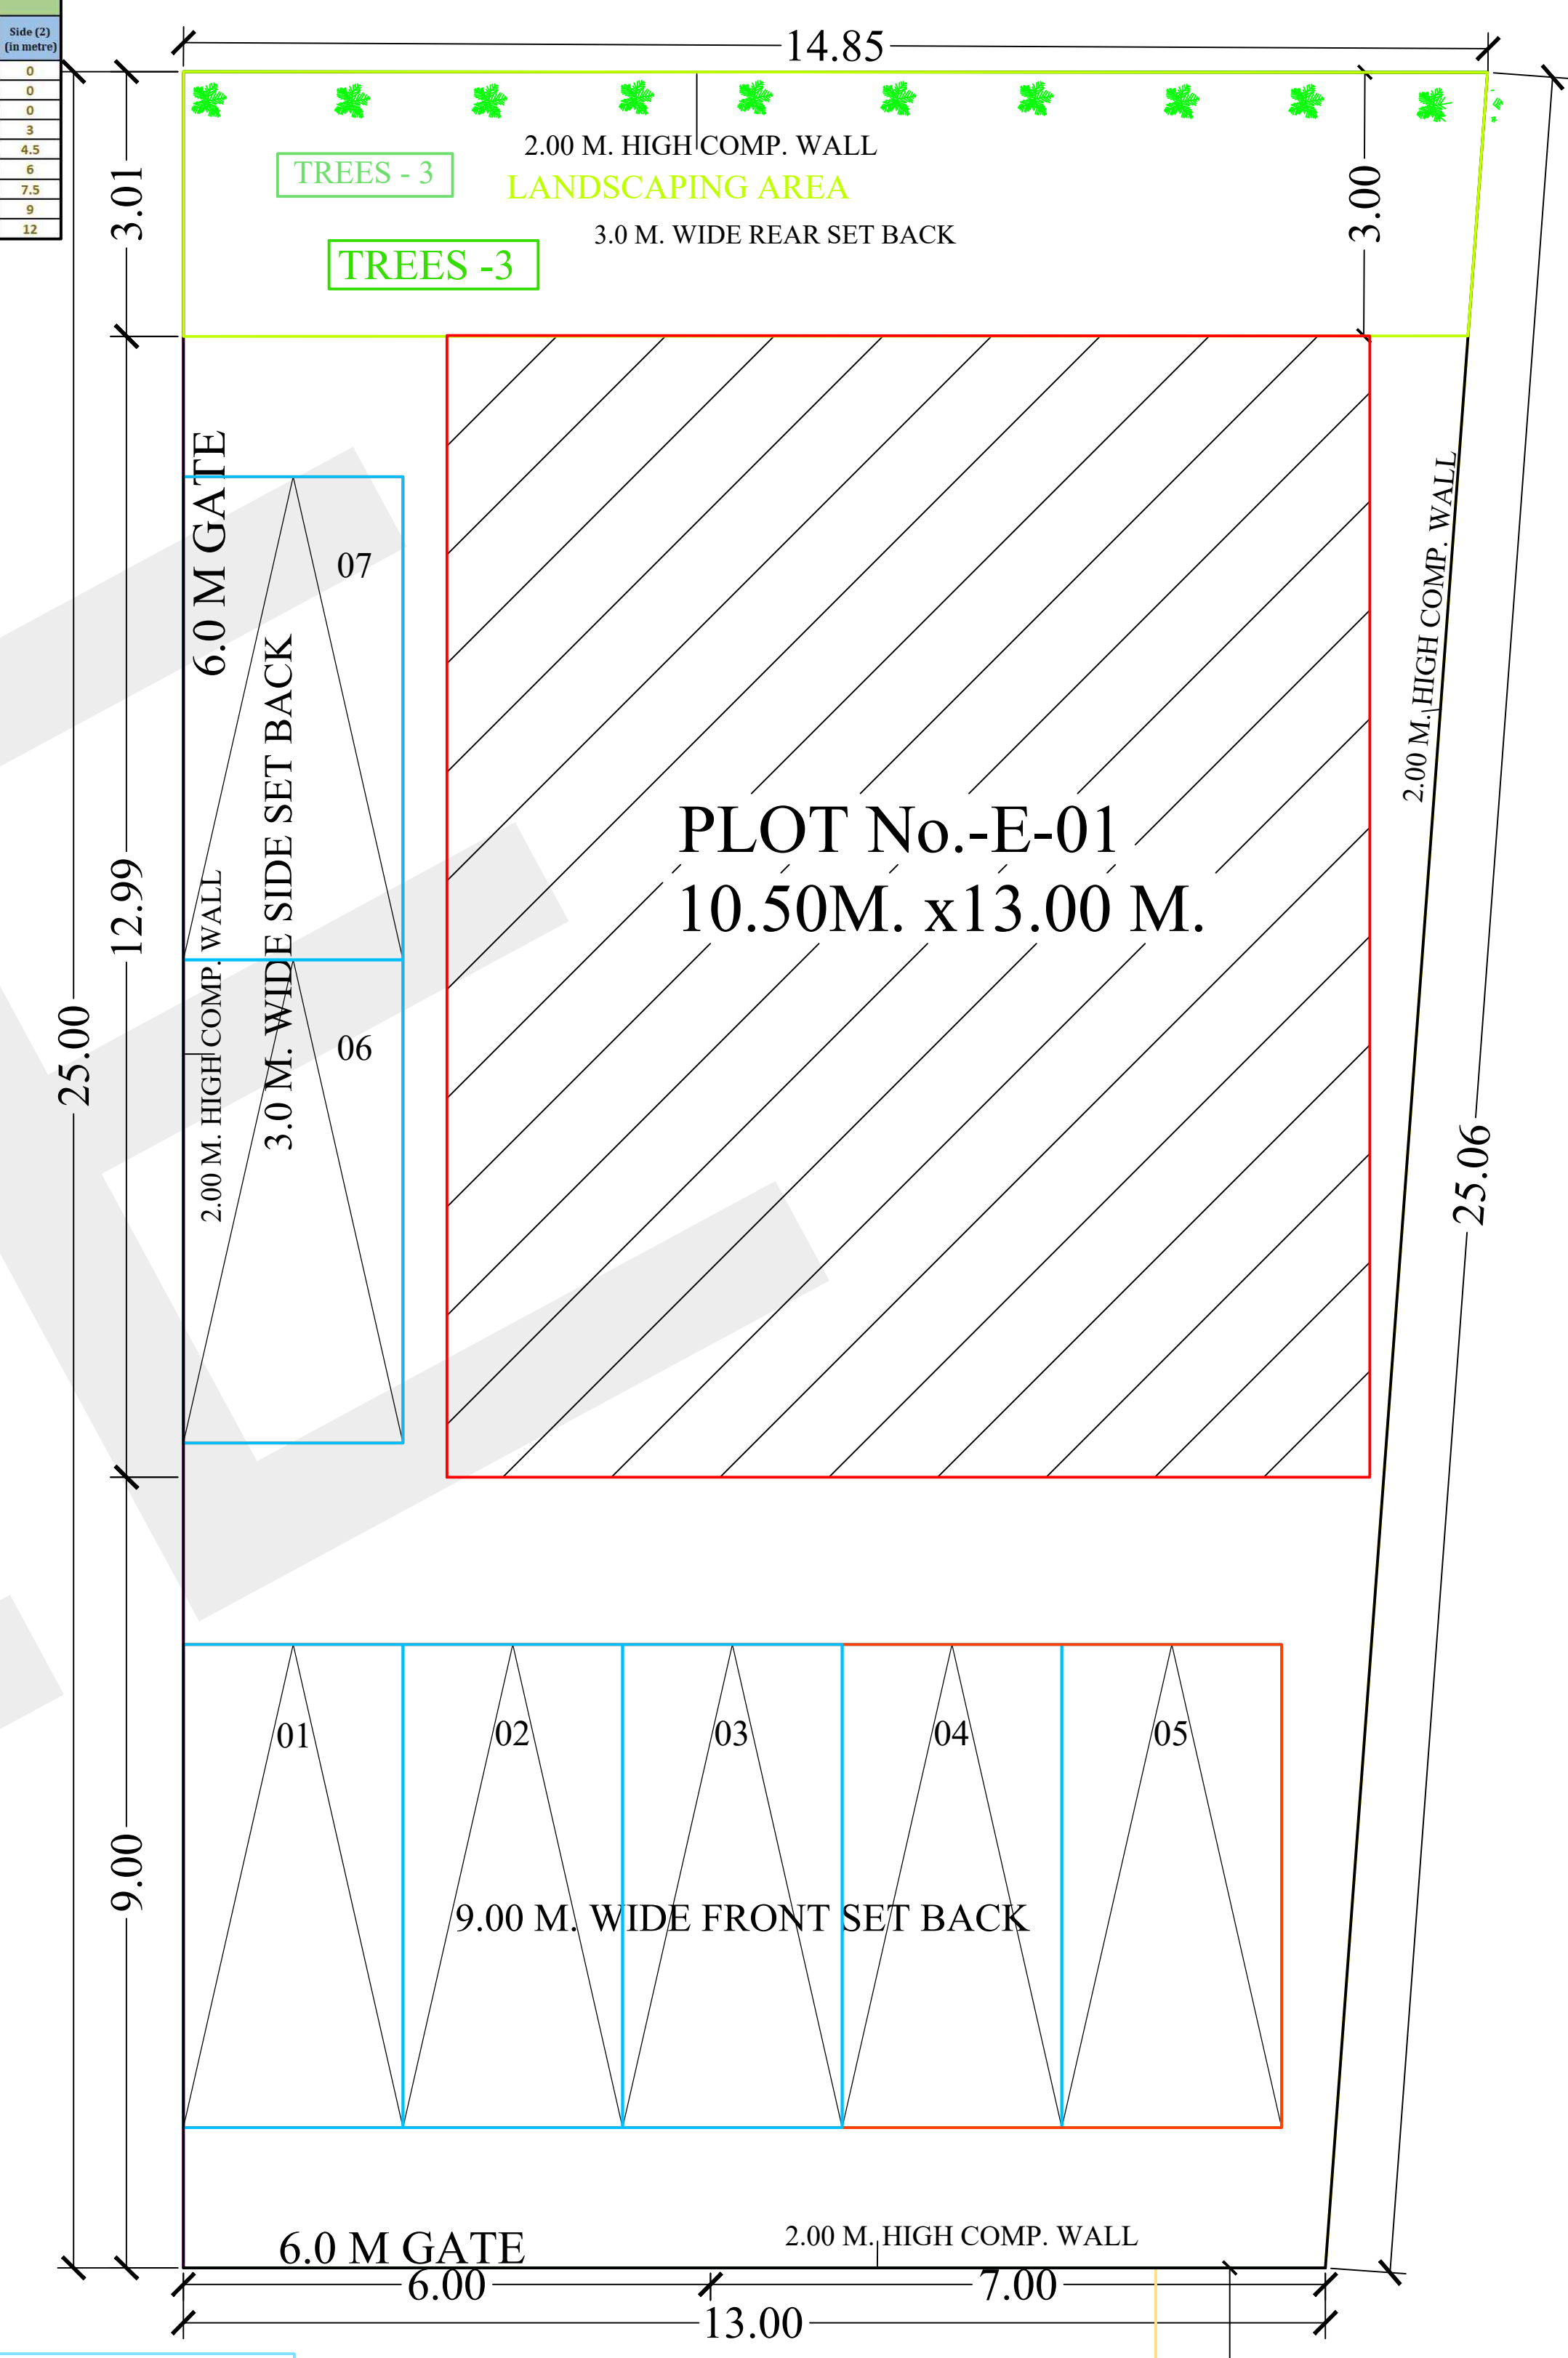
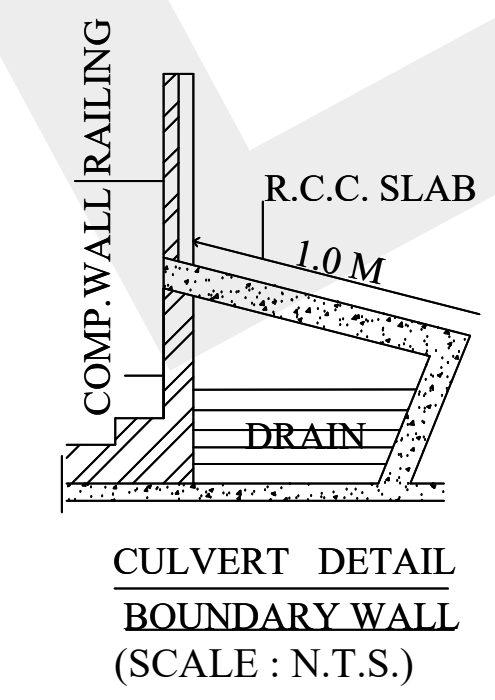
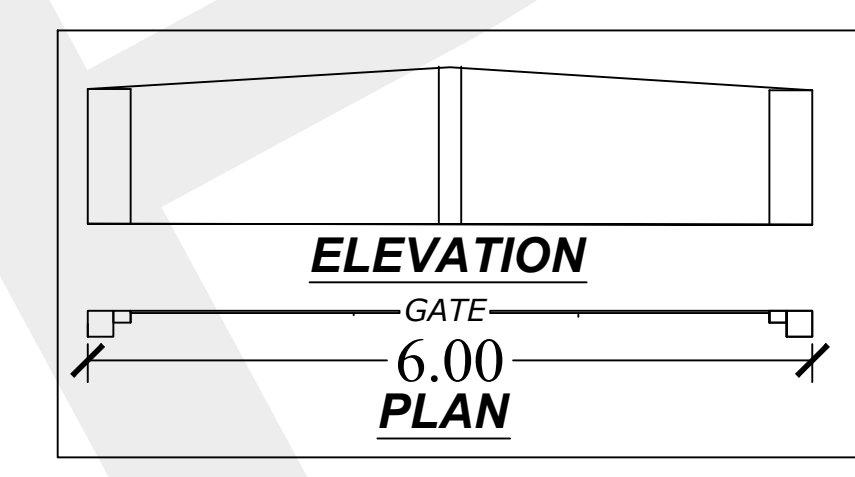
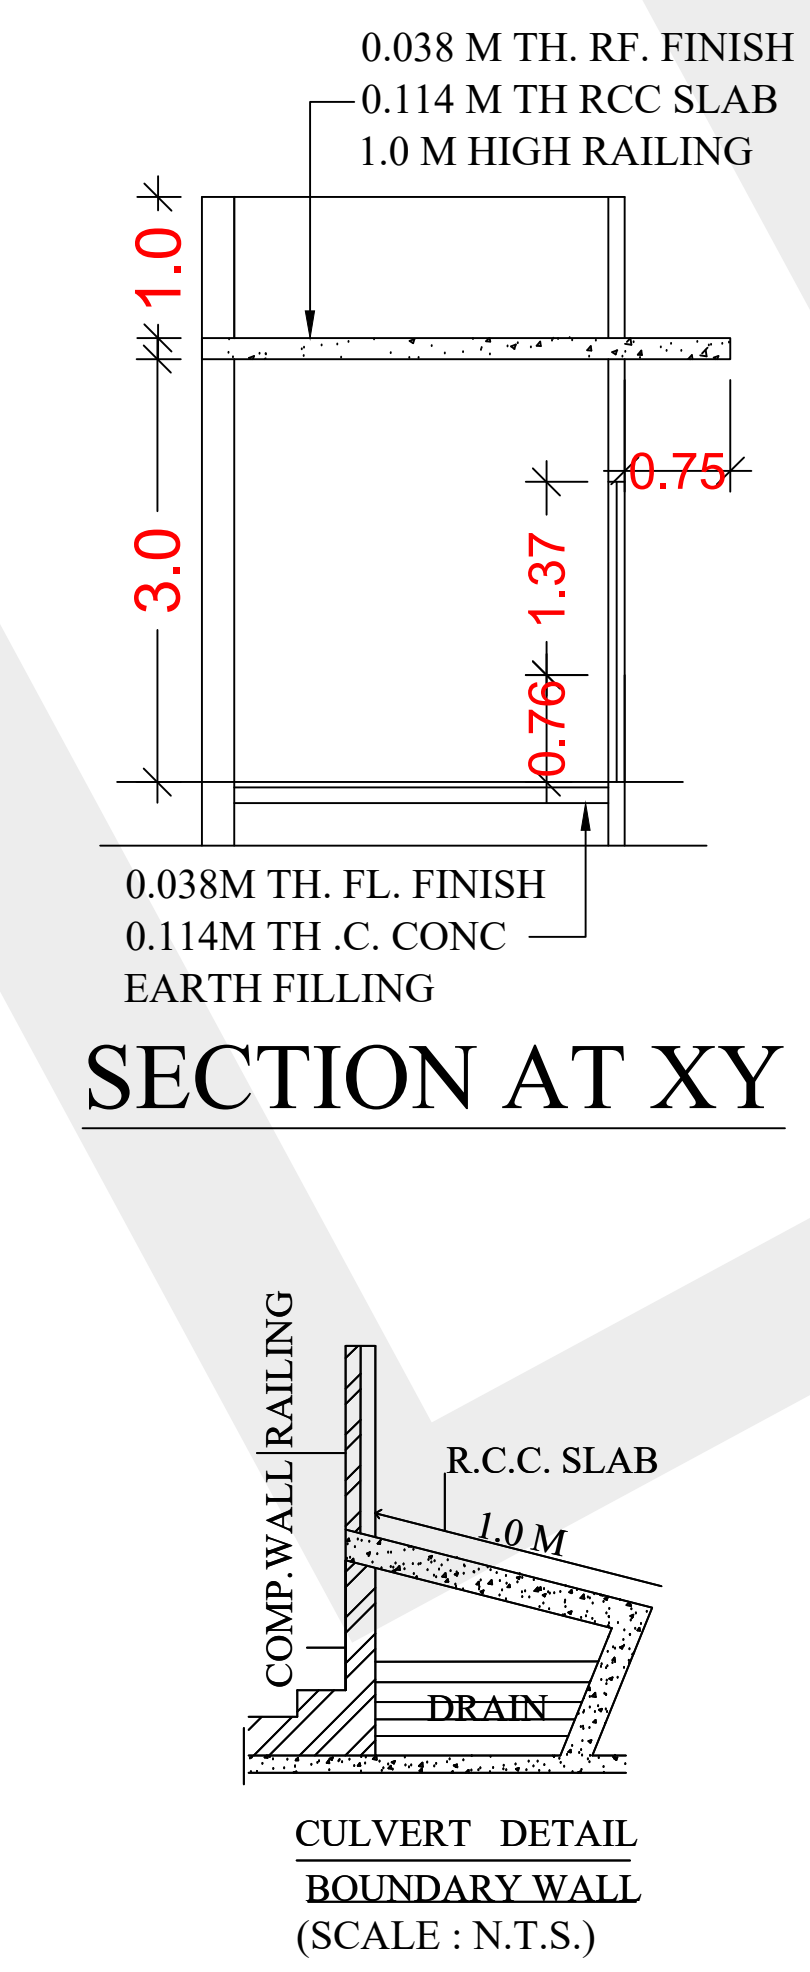
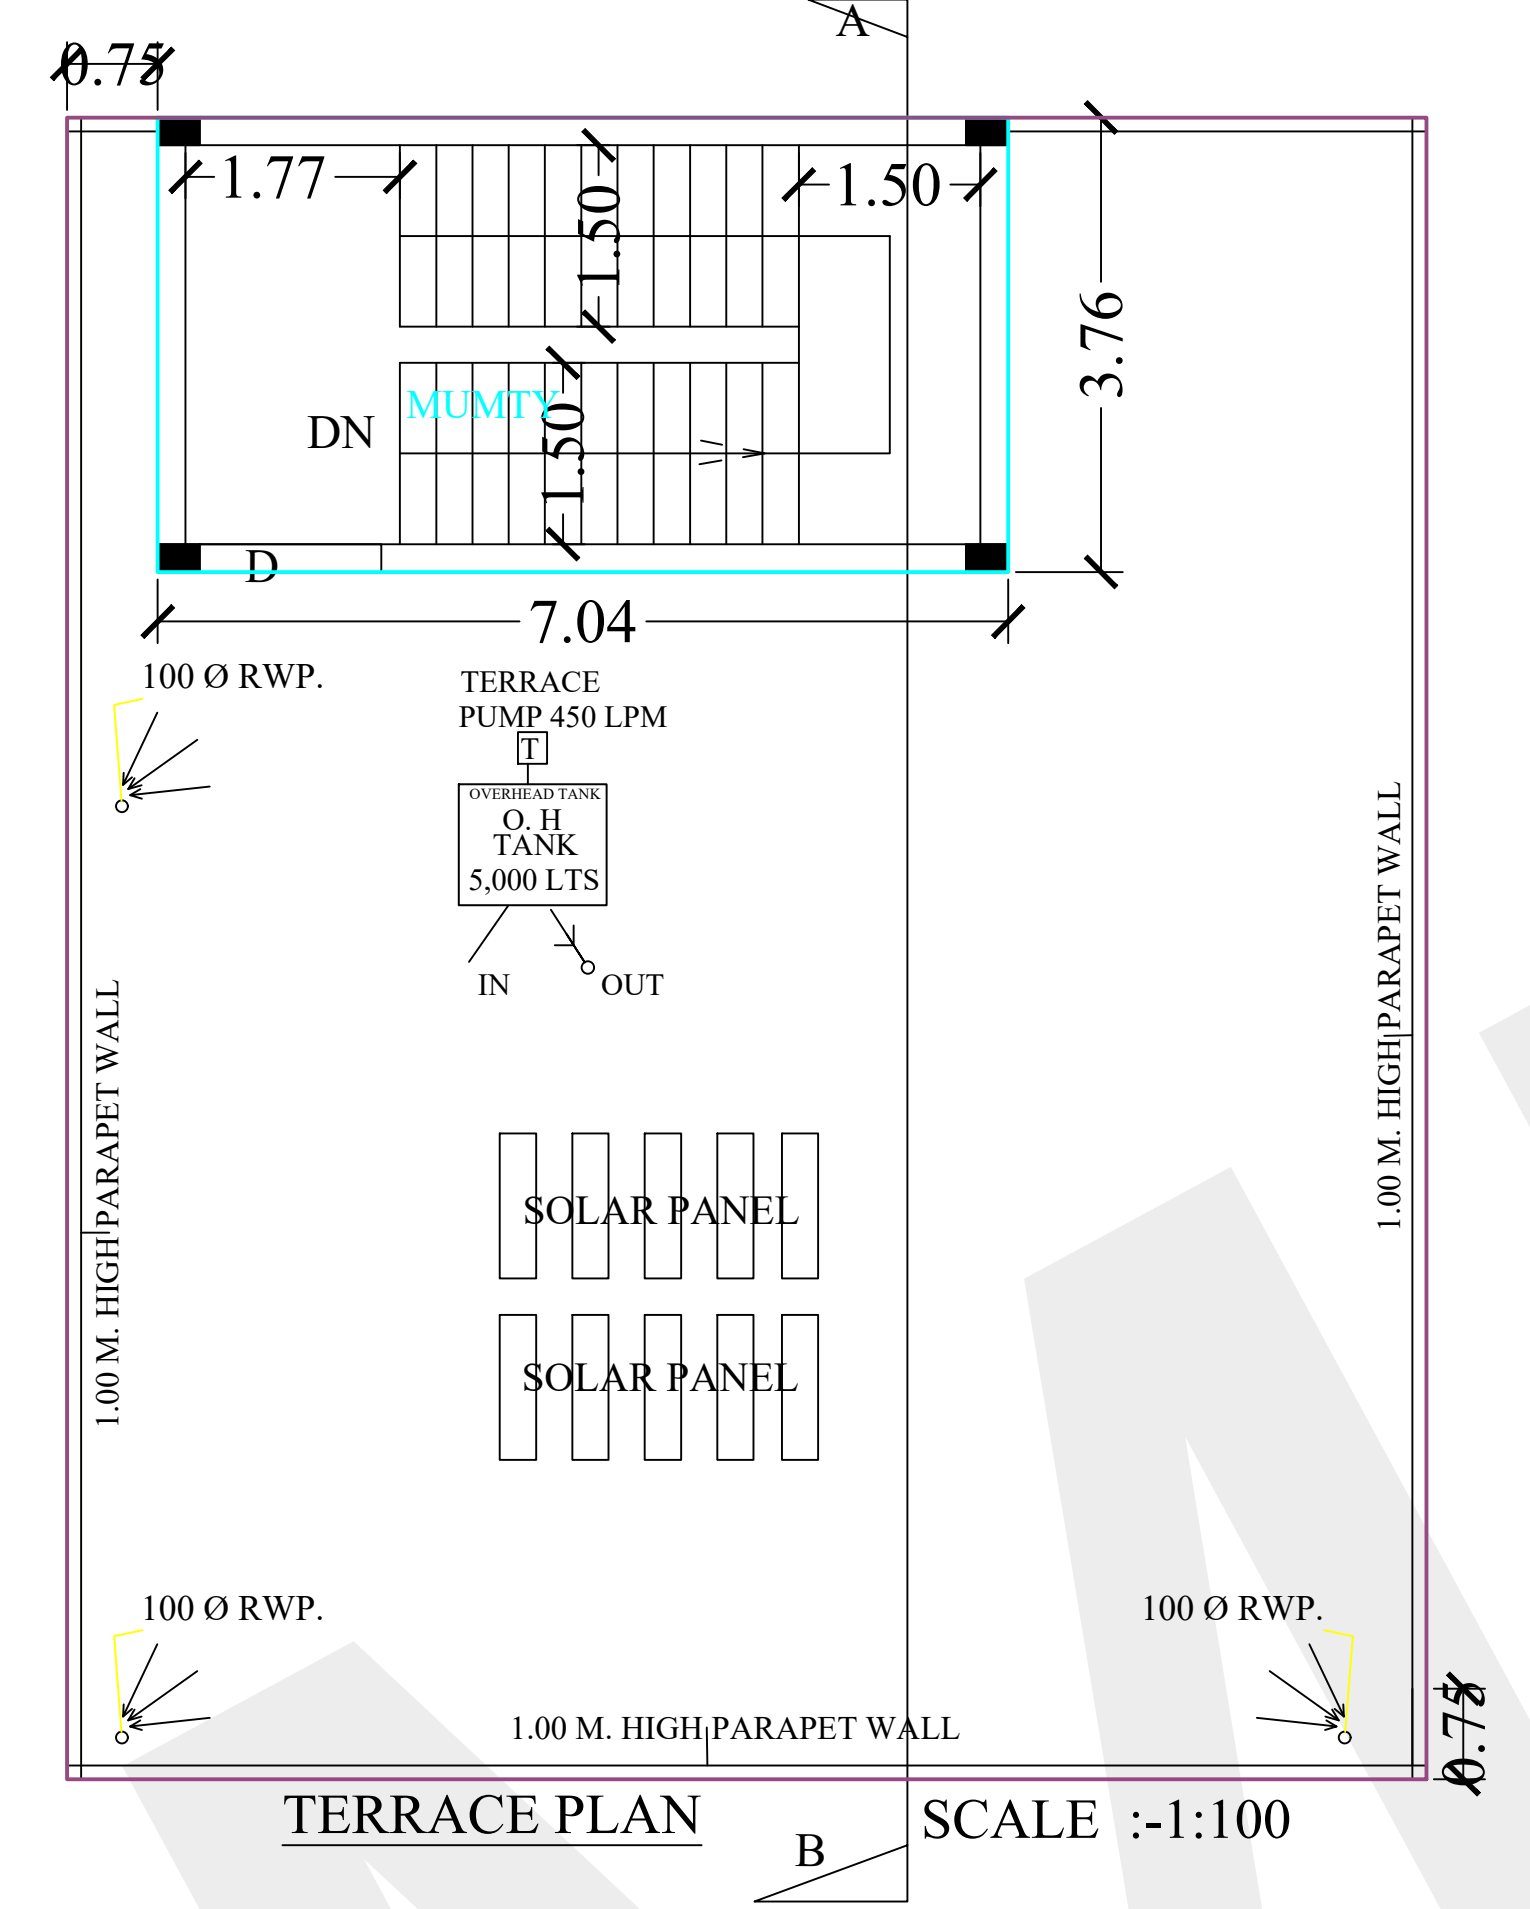
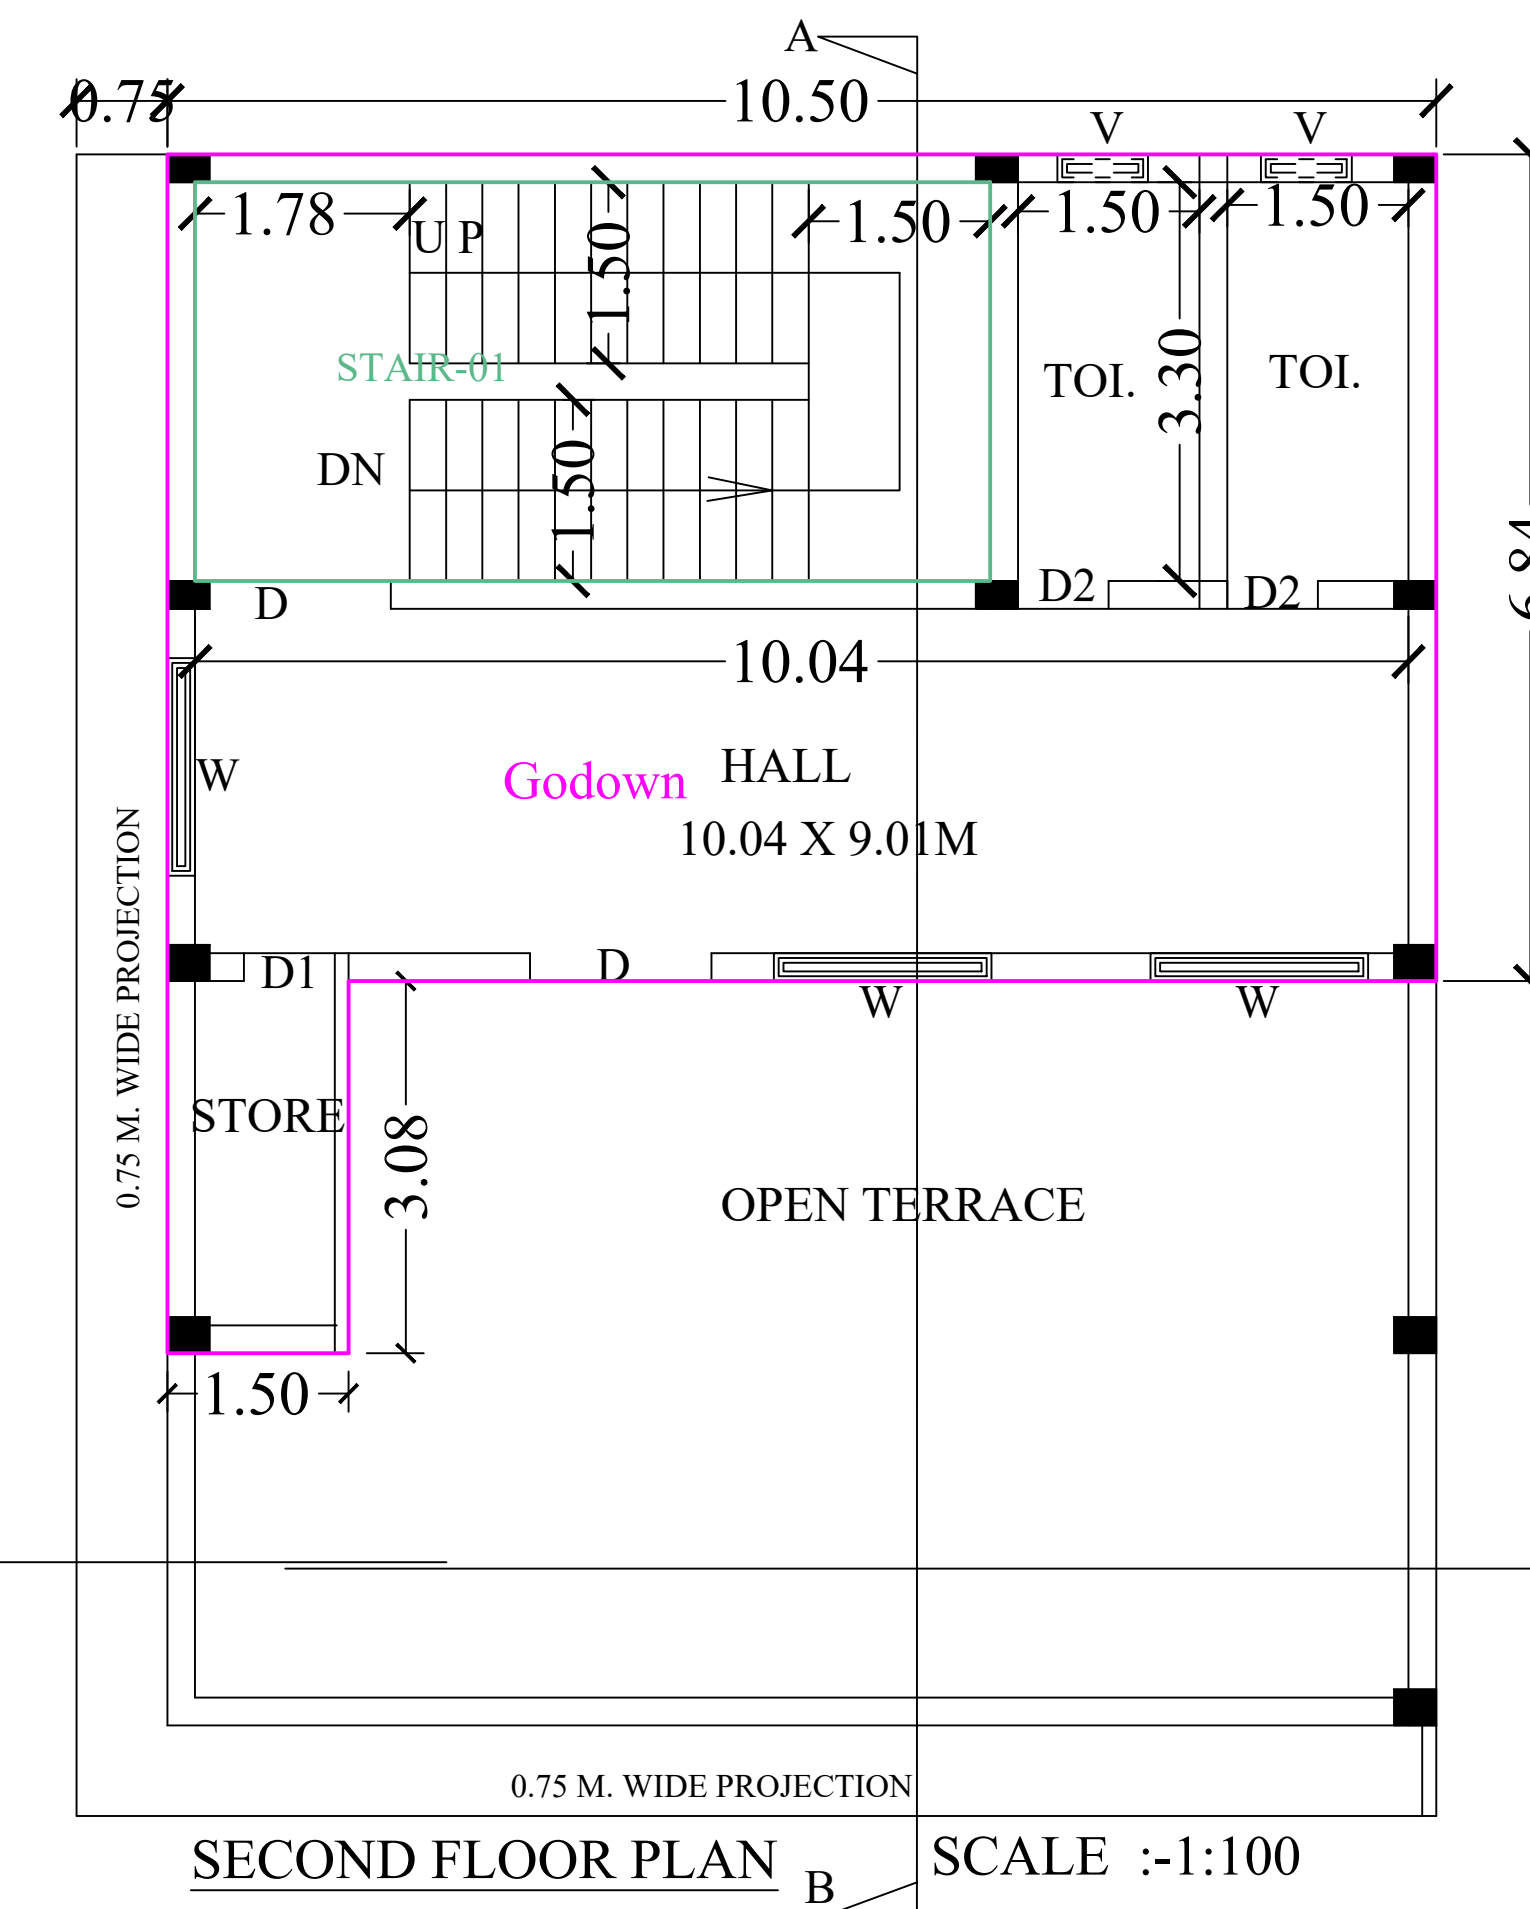


PLOT AREA = 348.0 Sq.Mt.
LAND USE = COMMERCIAL
PREMISES USE = GODOWN(44)
(For Gr.Cov. & FAR Refer FAQ)

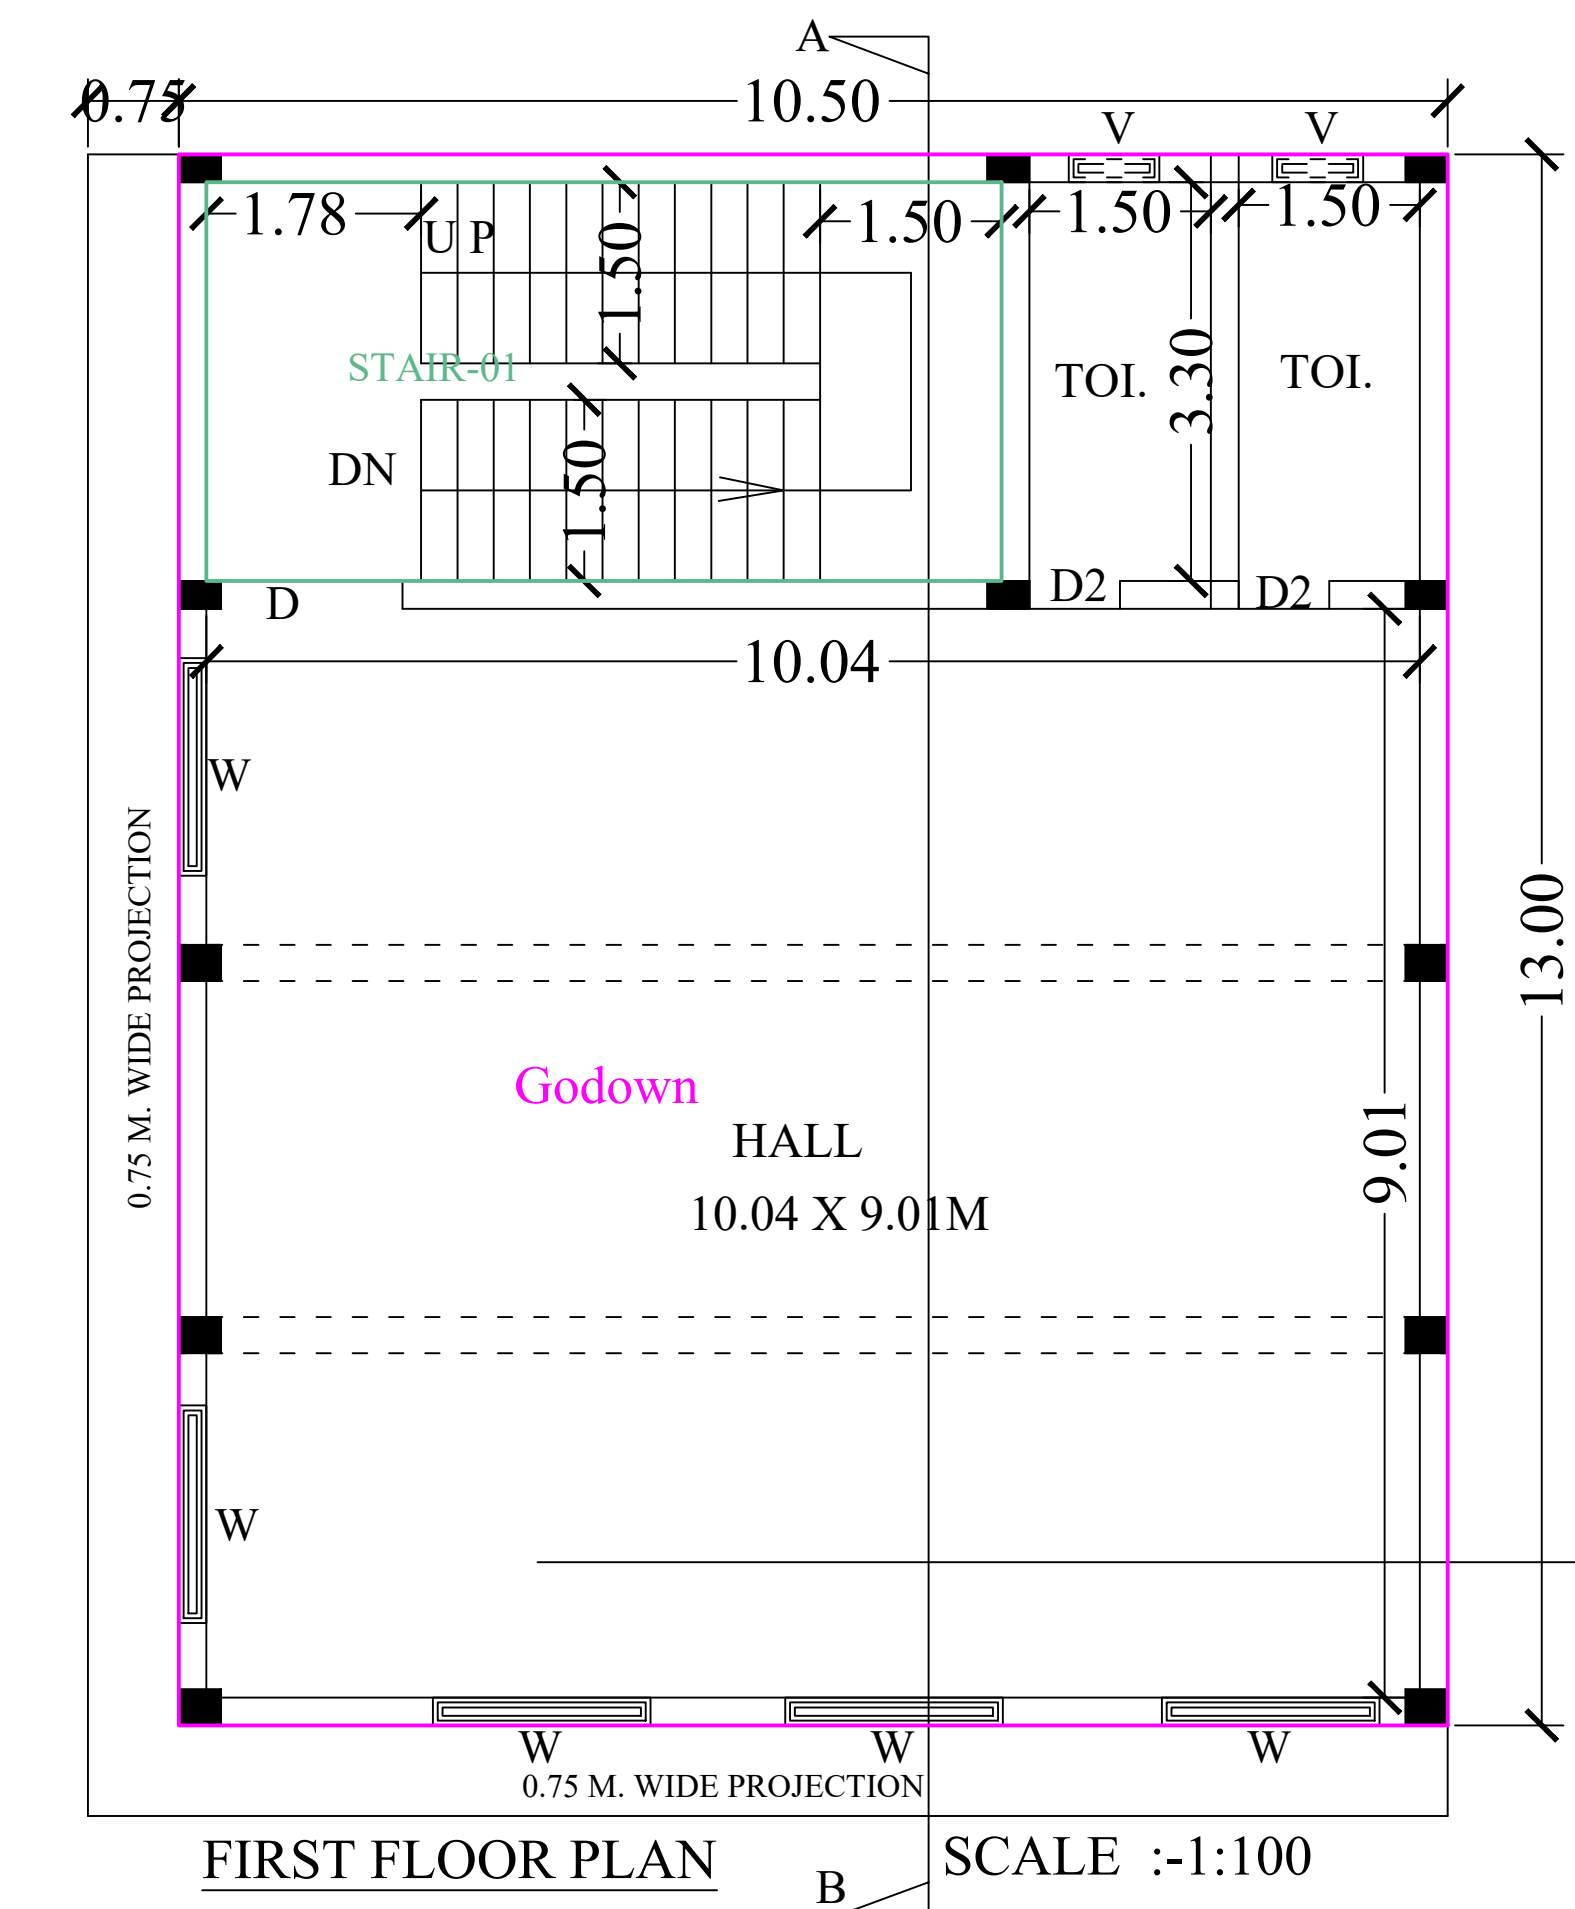

Plot Size (In square meters)	Front (In meters)	Rear (In meters)	Side (In meters)	Side (In meters)
Up to 100	3	1.5	3	3
Area 101 upto 200	3	3	3	3
Area 201 upto 300	4.5	3	3	3
Area 301 upto 400	6	3	3	3
Area 401 upto 500	7.5	3	3	3
Area 501 upto 600	9	3	3	3
Area 601 upto 700	10.5	3	3	3
Area 701 upto 800	12	3	3	3
Area 801 upto 900	13.5	3	3	3
Area 901 upto 1000	15	3	3	3

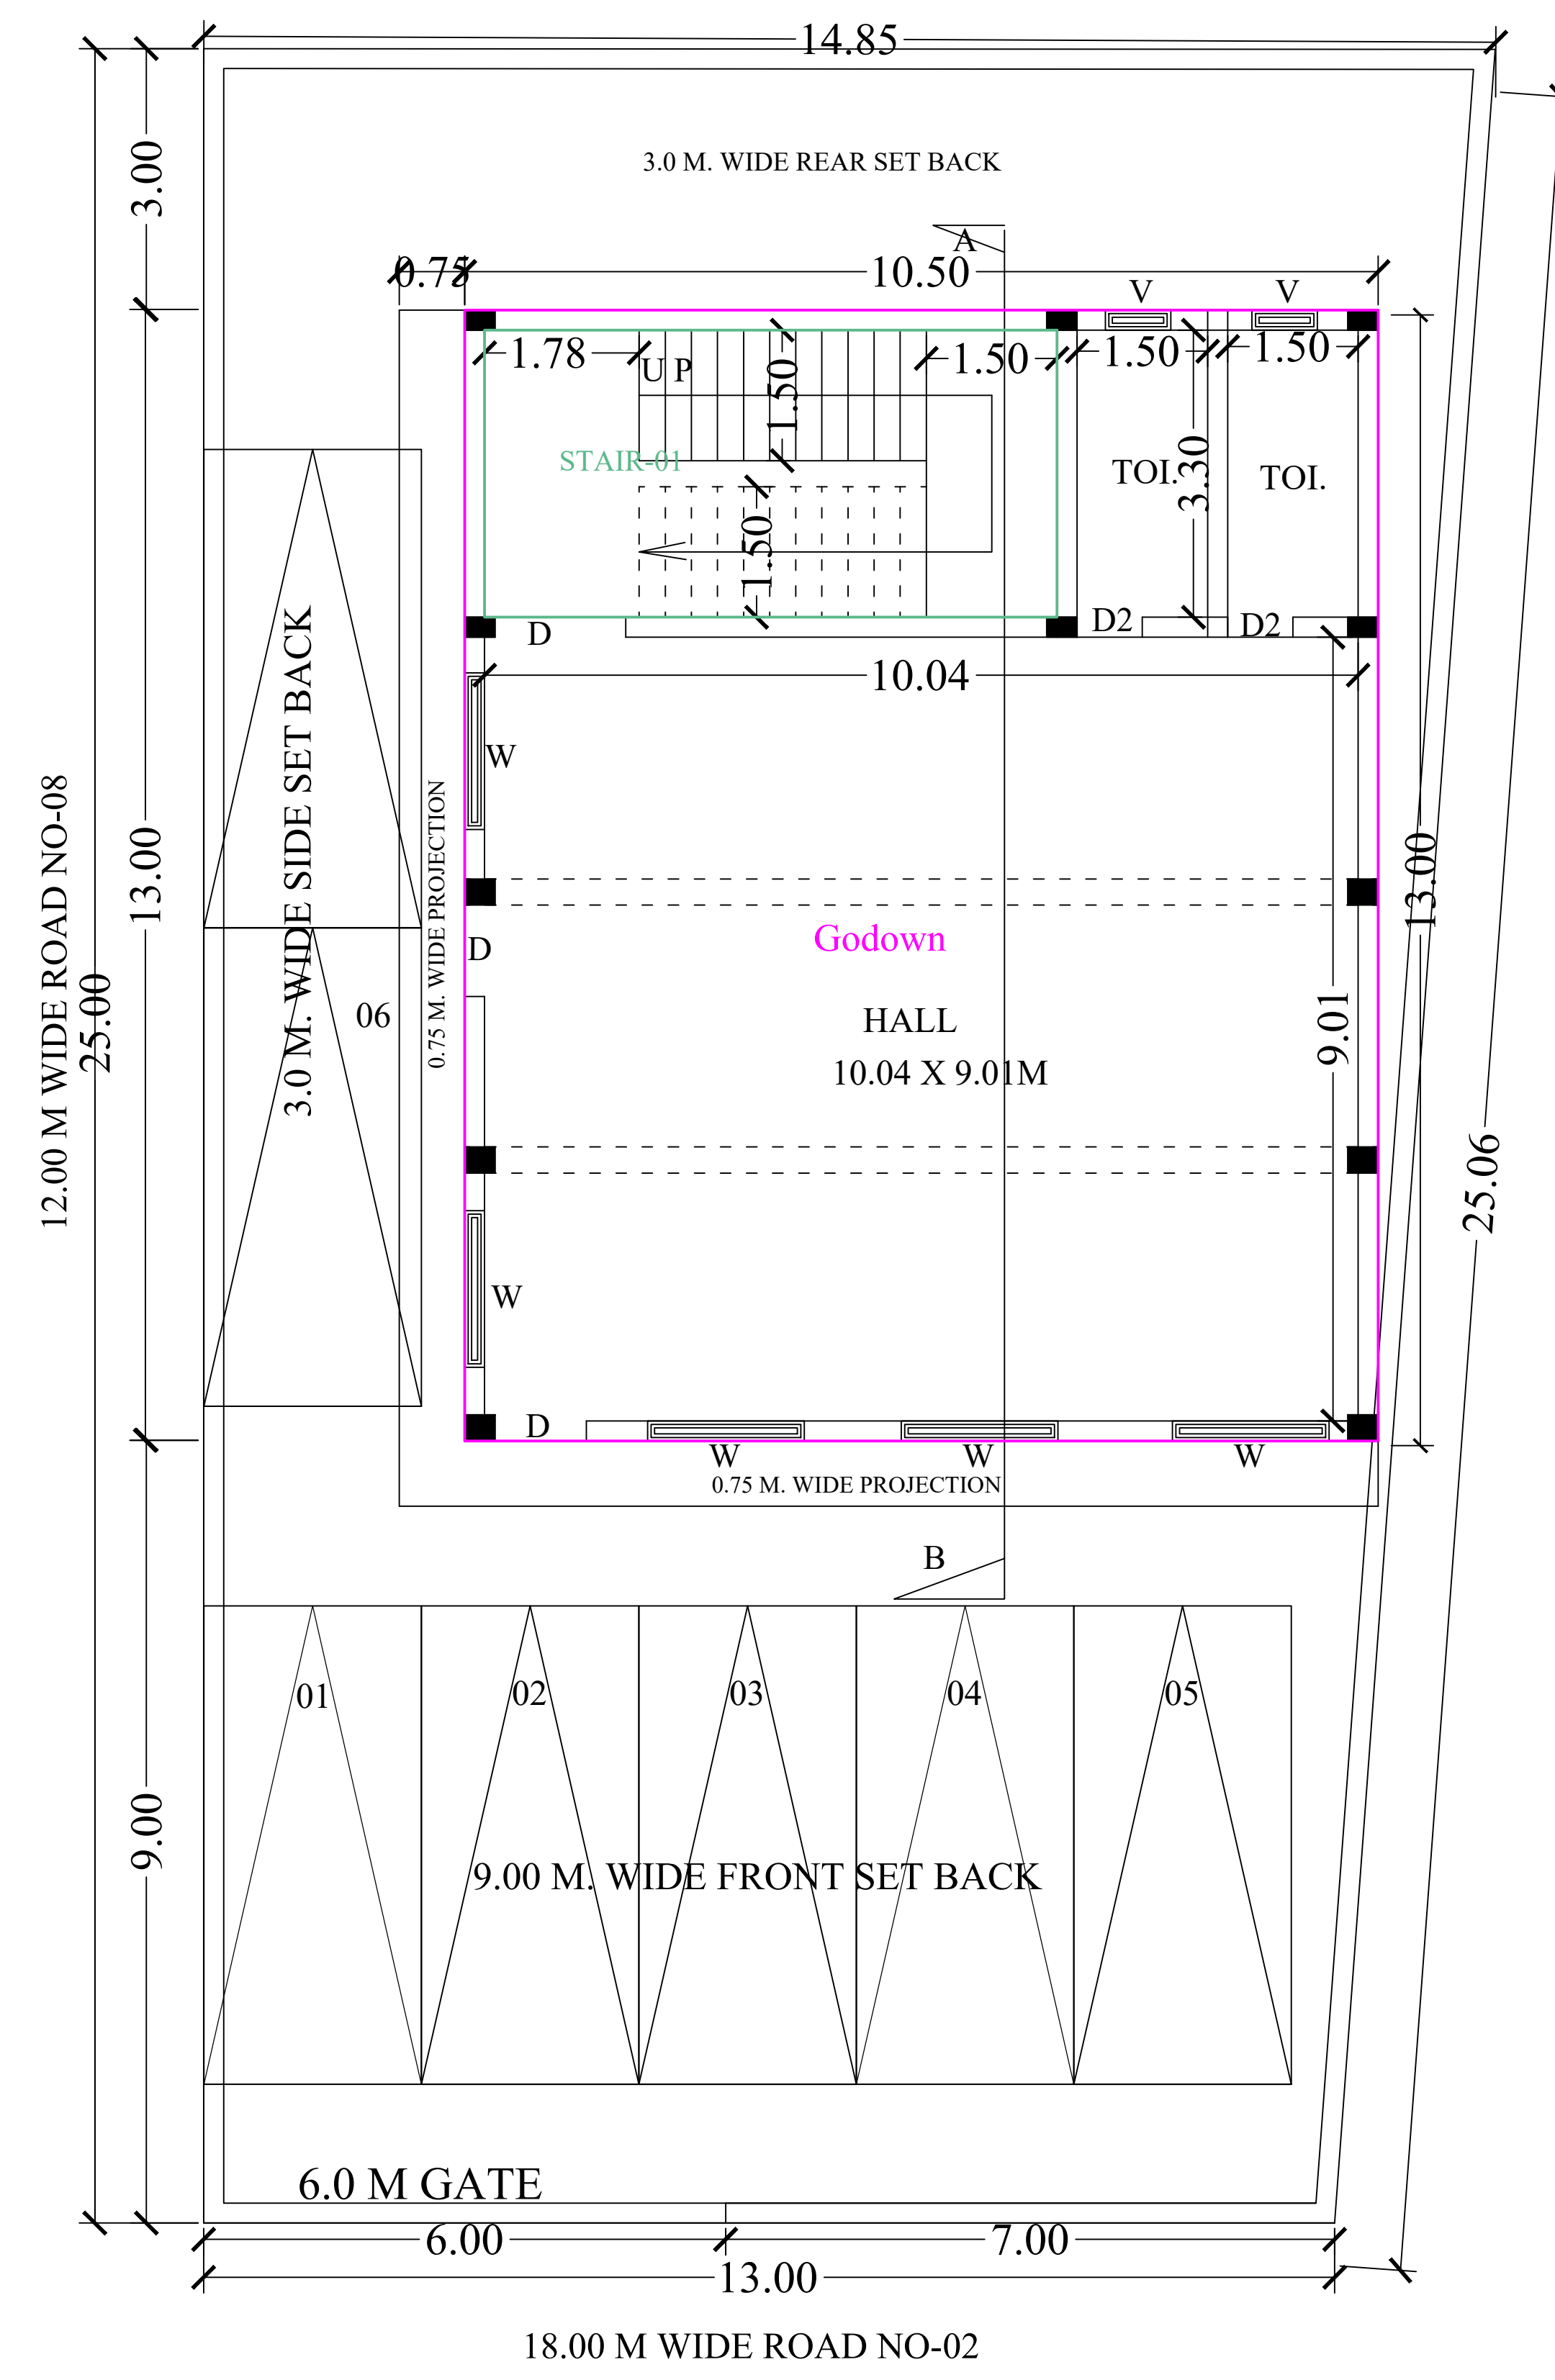