
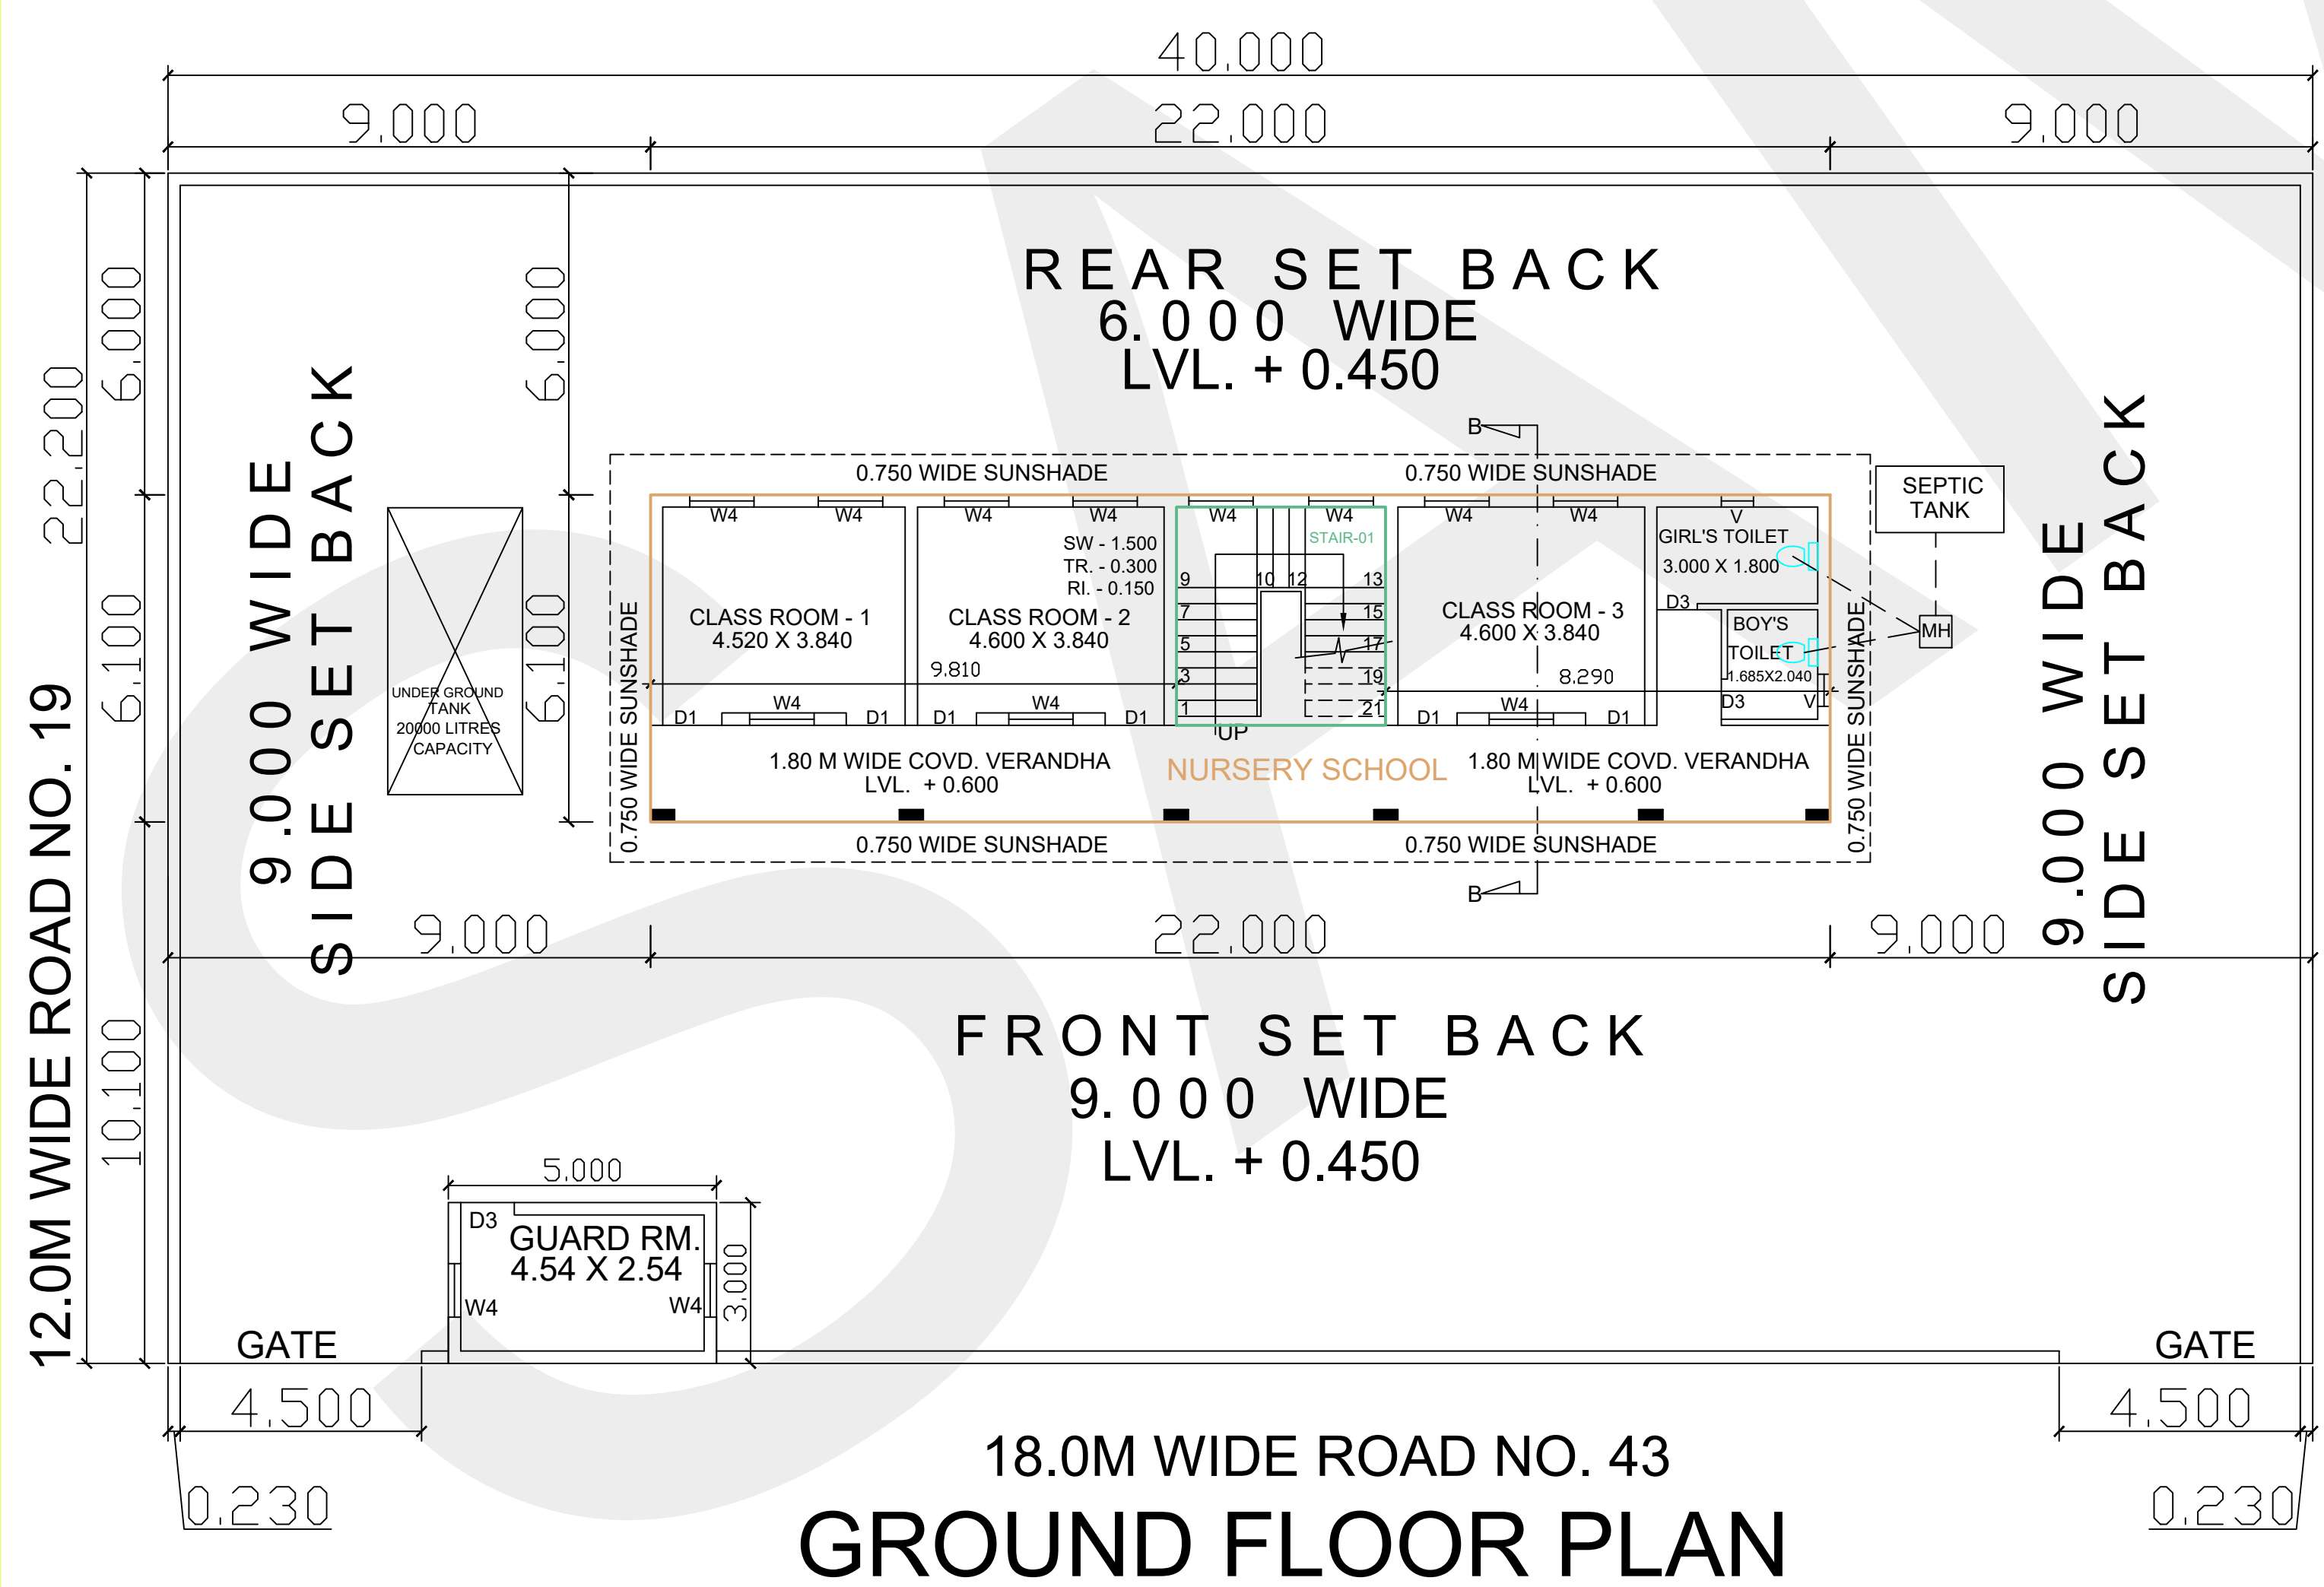
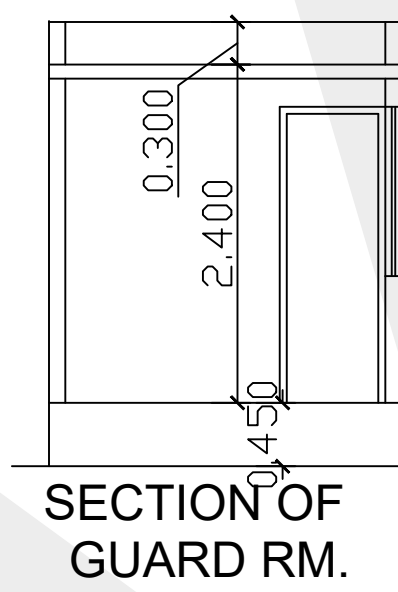
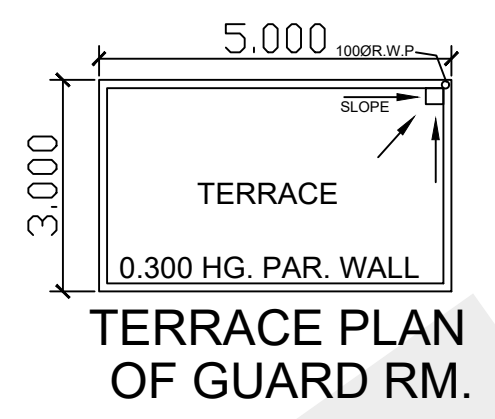
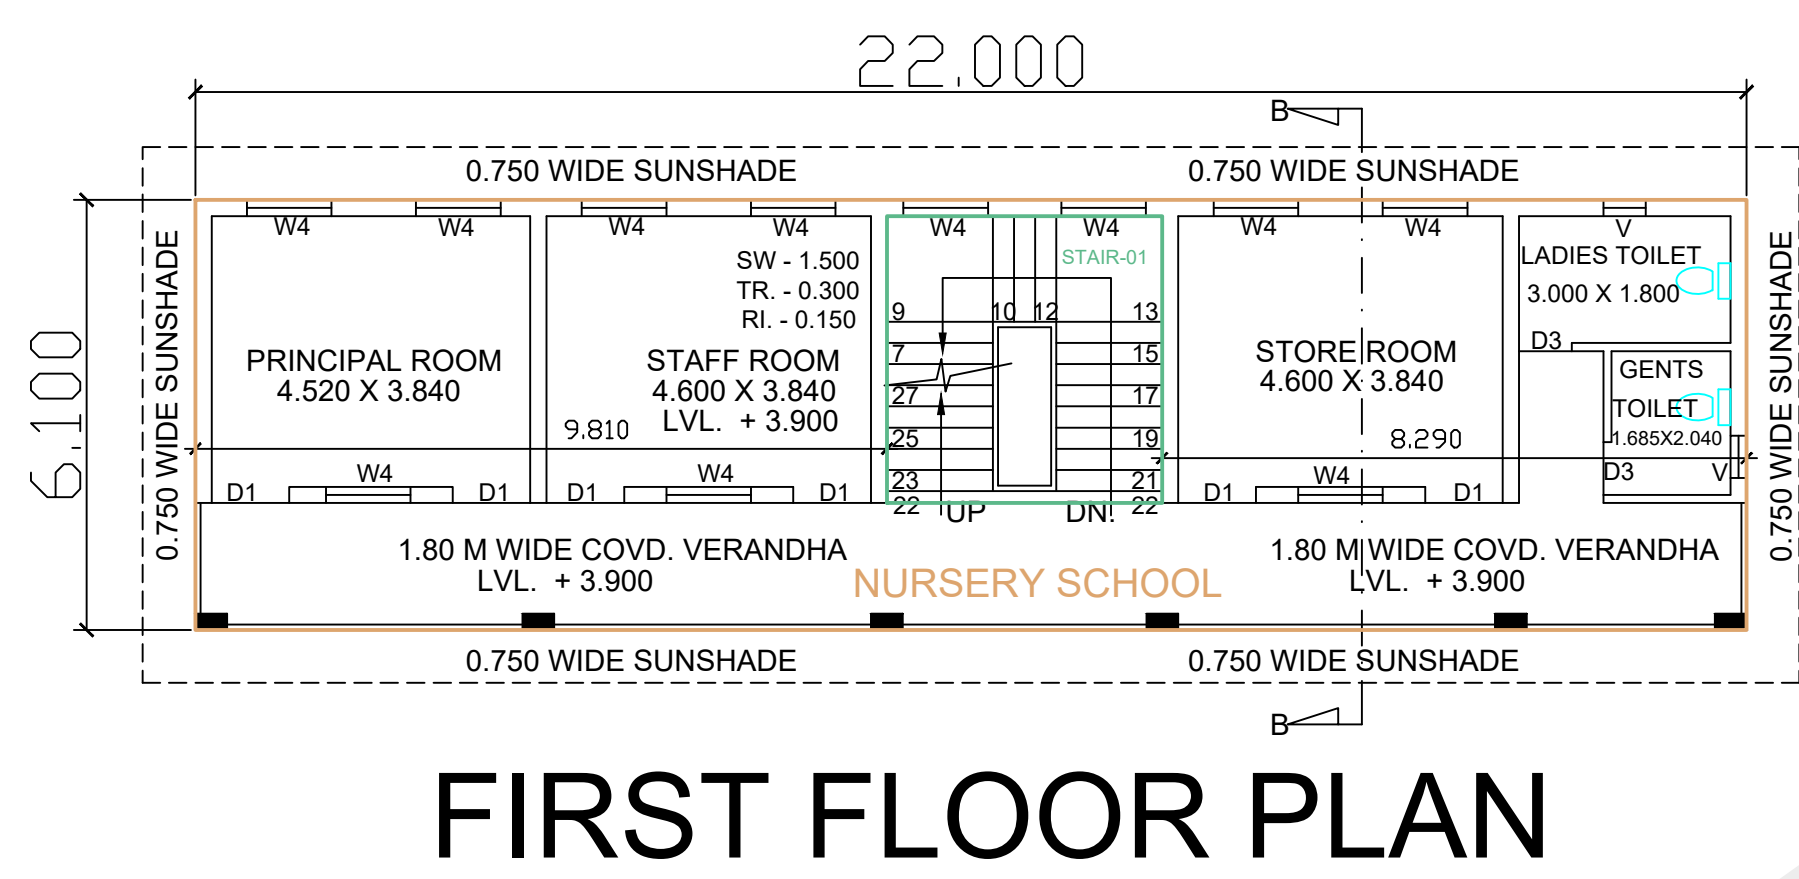
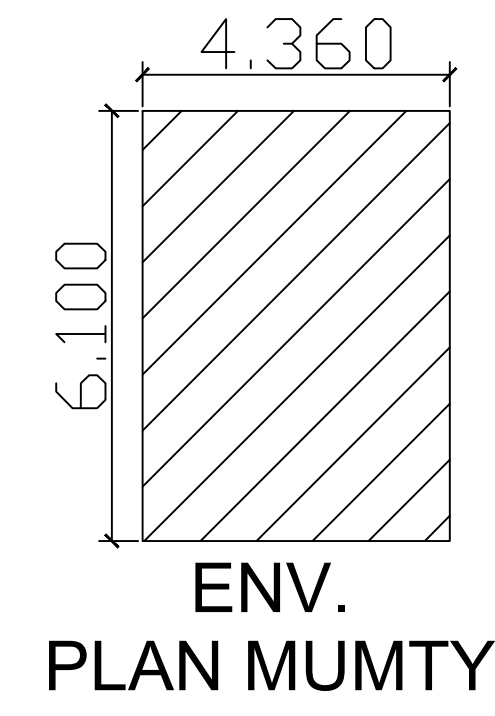
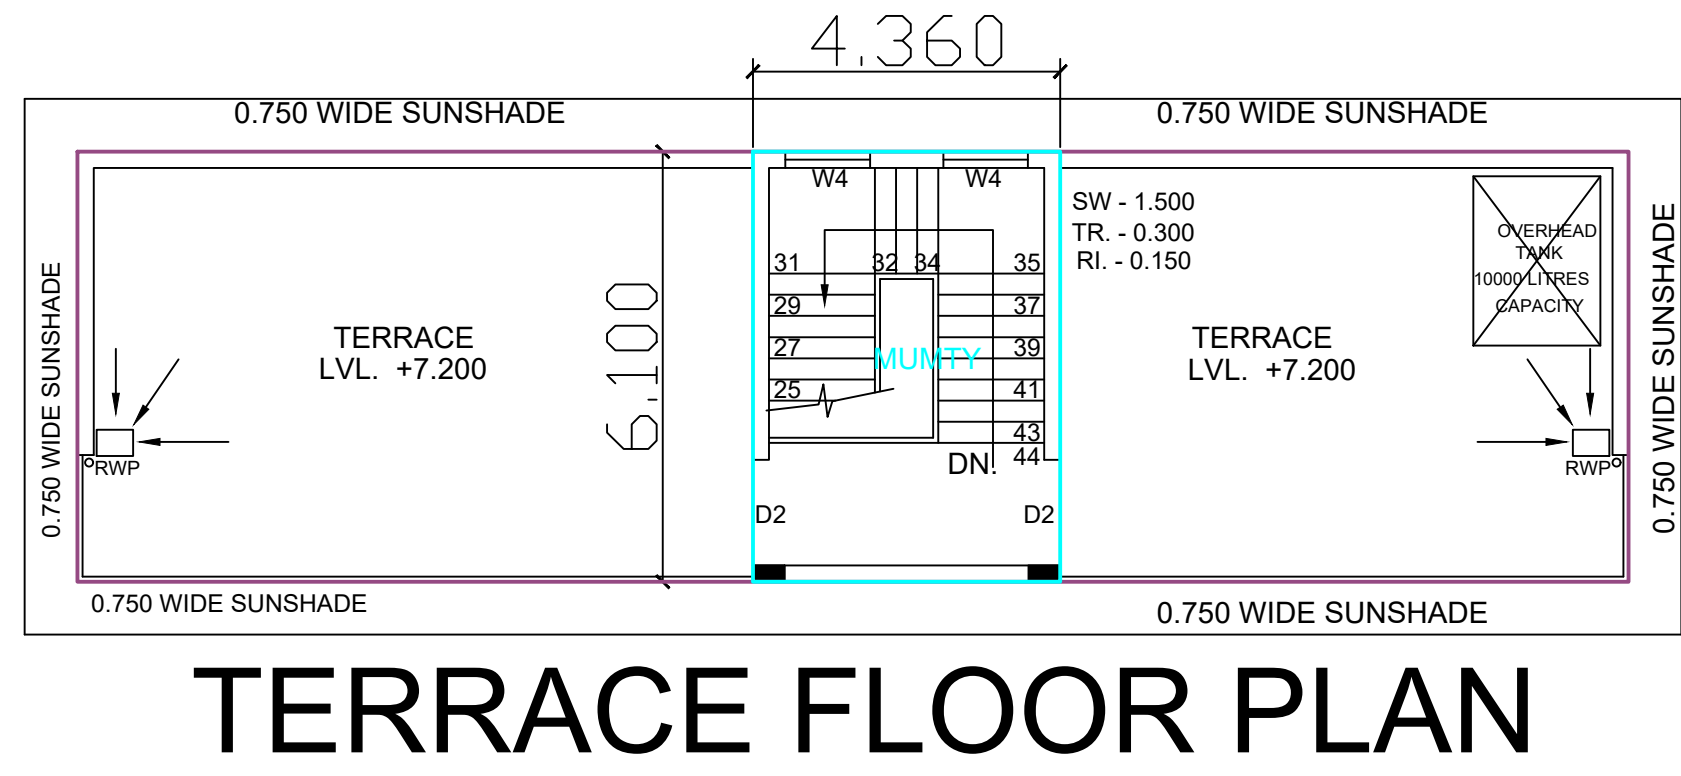
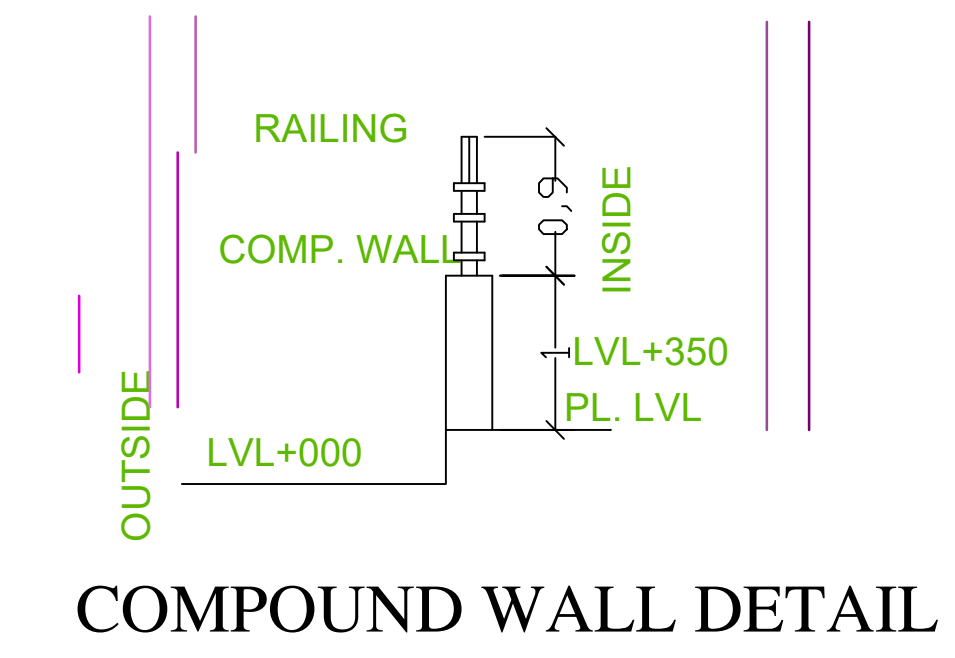
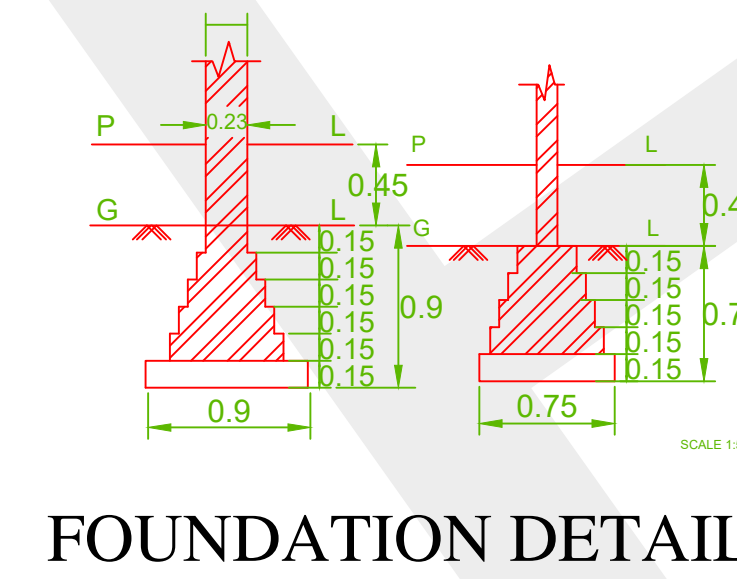
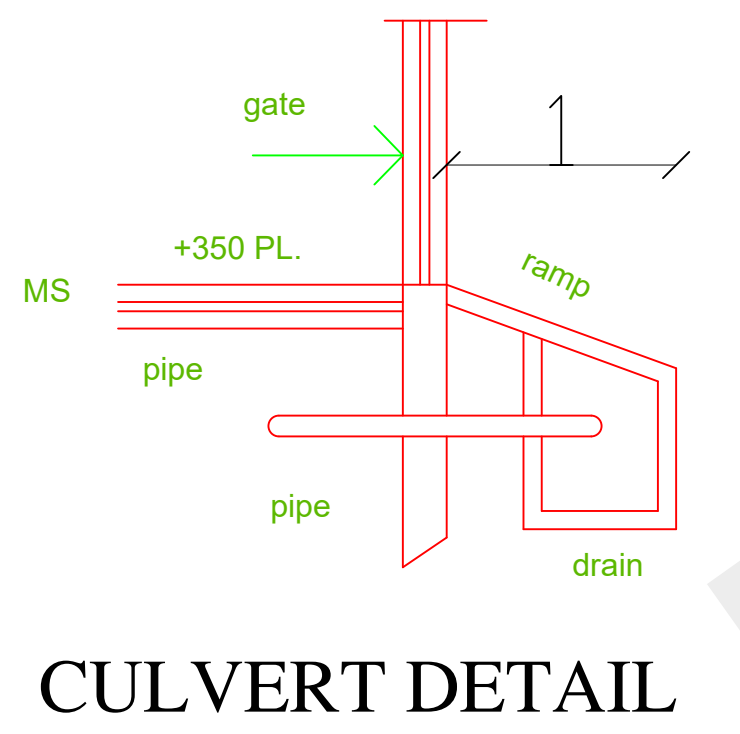



FIRE - LEGEND

- FIRE HOSE REEL
- TERRACE TANK 20000 LITRES
- UNDER GROUND TANK 25000 LTRS
- TANK PUMP 900 LPH
- YARD HYDRANT
- SPRINKLER SYSTEM
- FIRE EXTINGUISHER

PLOT AREA = 888.00 Sq.Mt.
LAND USE = INSTITUTIONAL

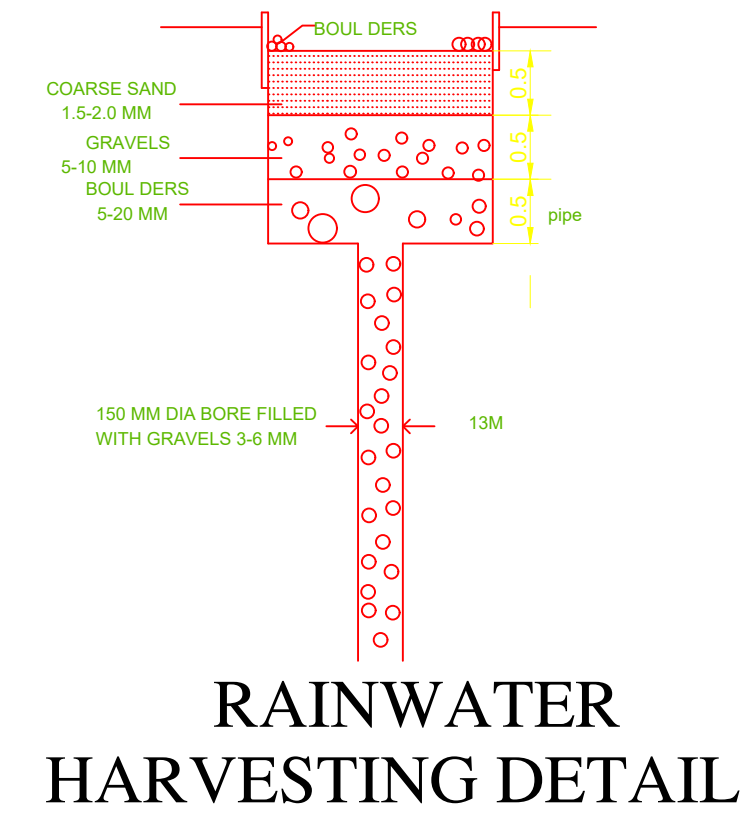

12.0M WIDE ROAD NO. 19

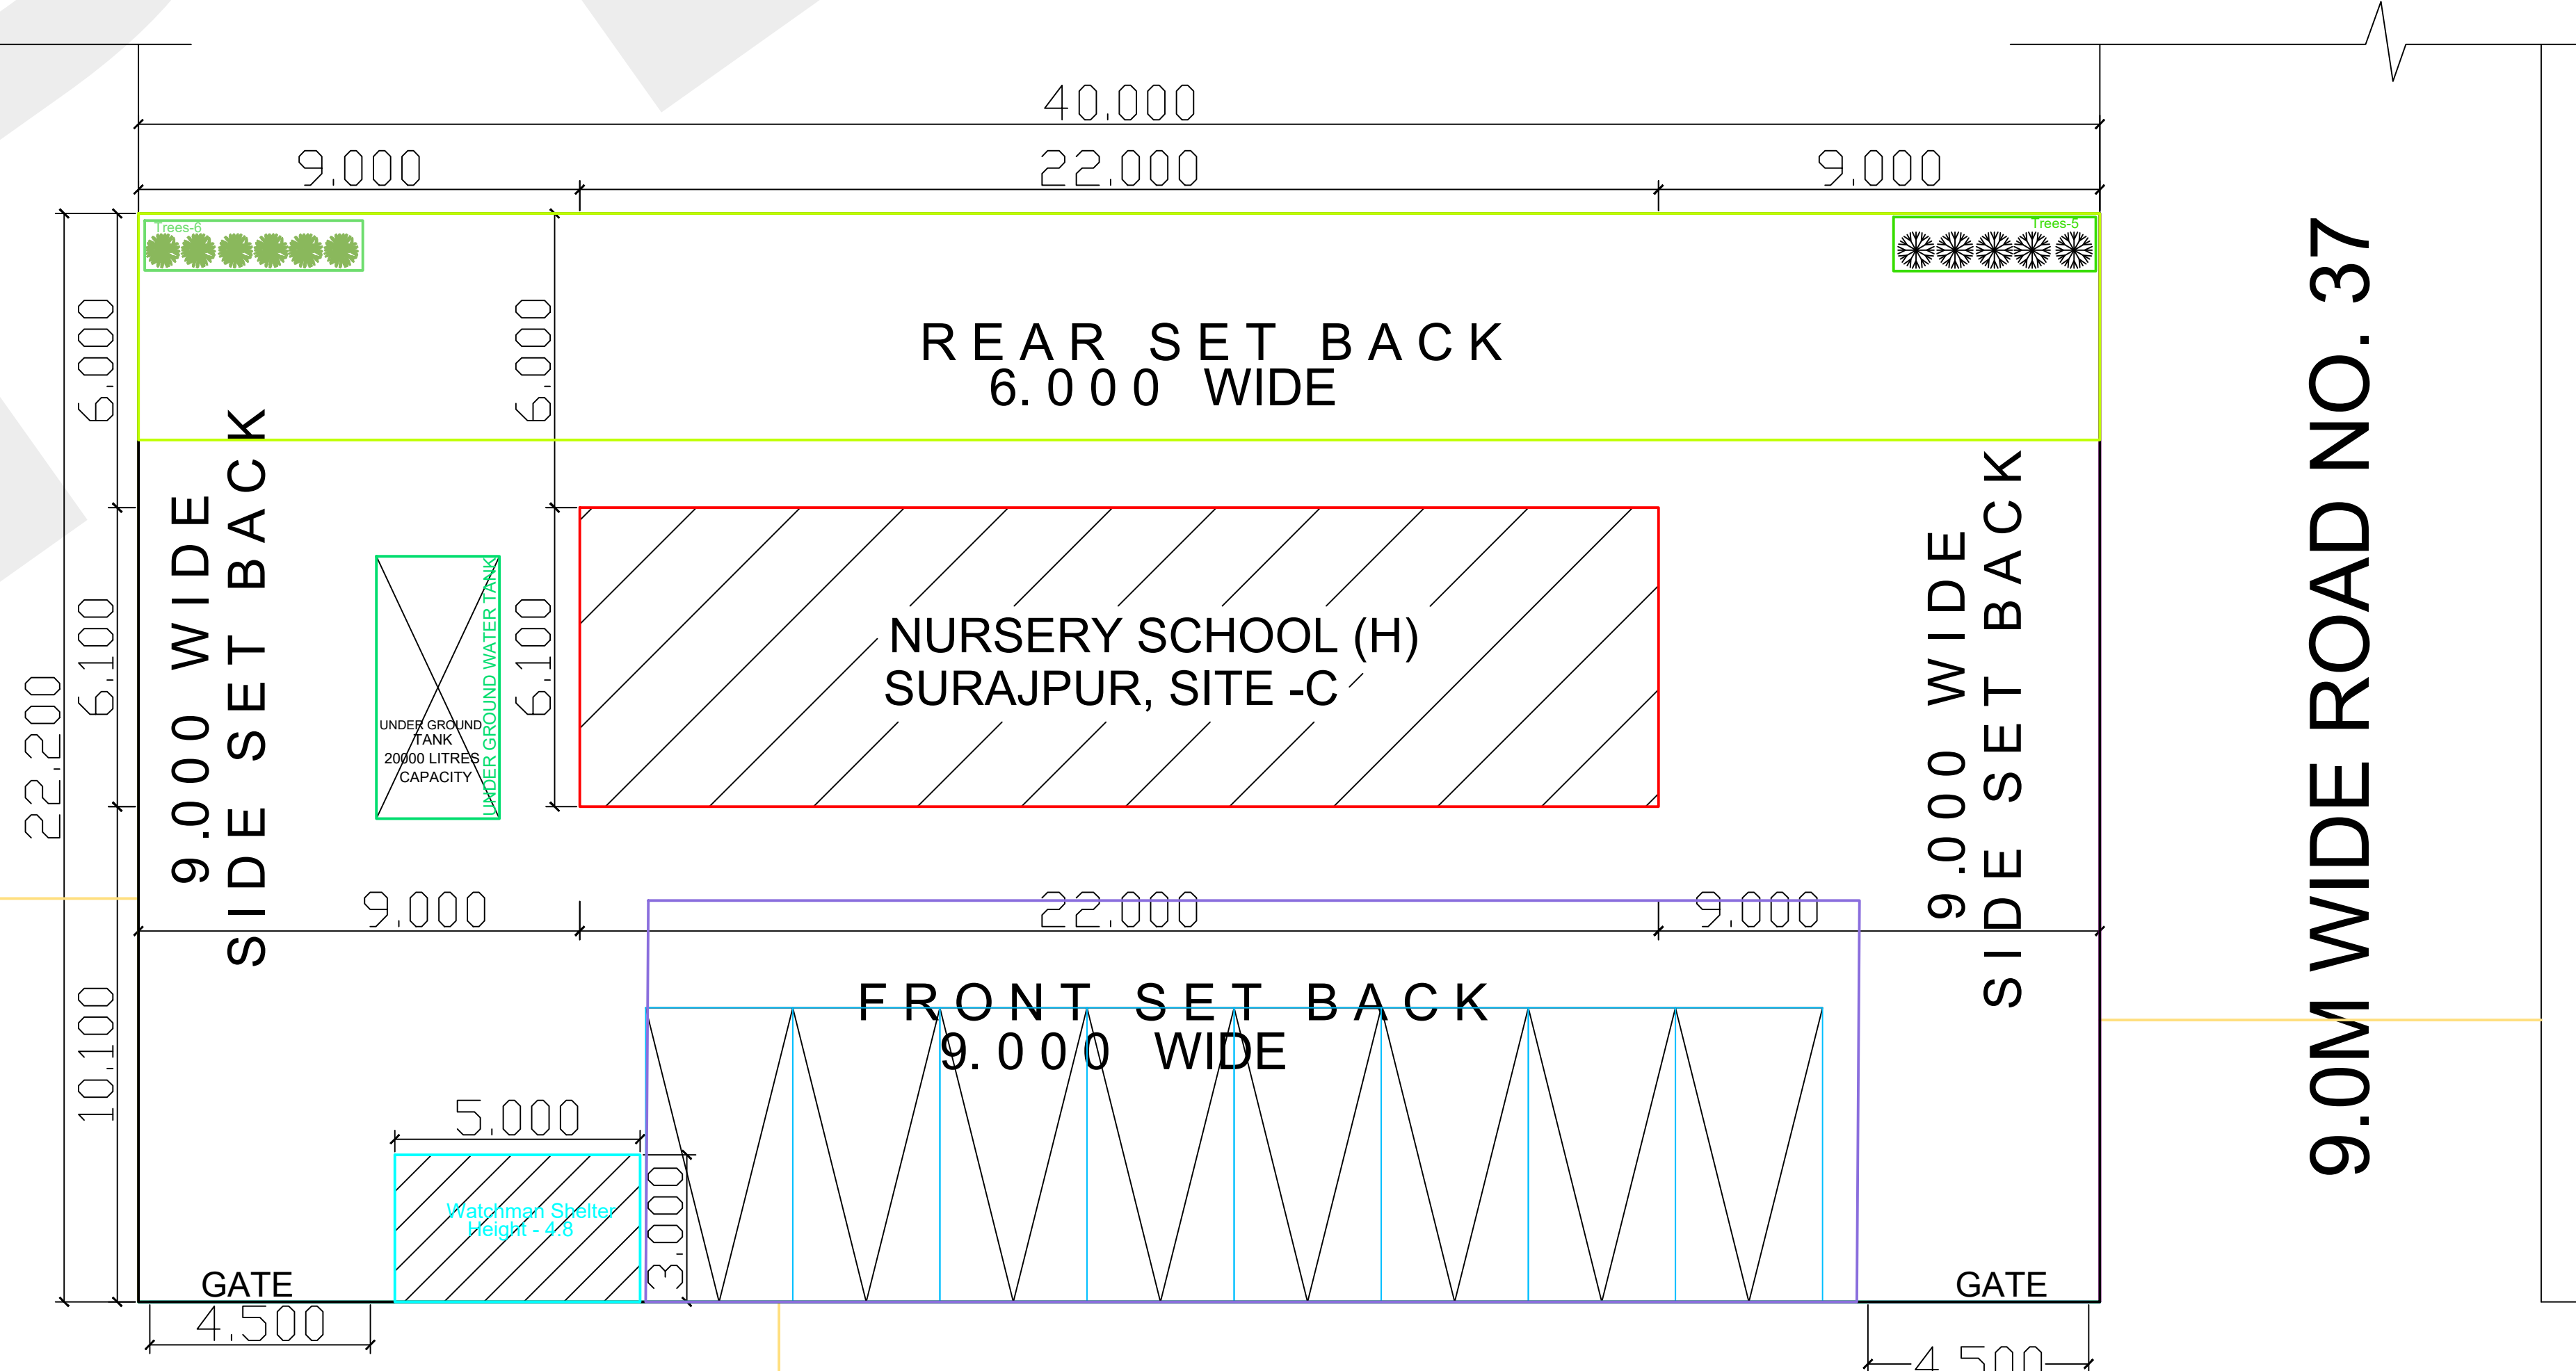

18.0M WIDE ROAD NO. 43

9.0M WIDE ROAD NO. 37

SITE PLAN